


User Name: NGS
 Plot Date: February 12, 2024, 12:28 pm
 File Name: N:\Projects\2024\02\20240212\16497 Tehama Co. Corning Vets Hall\DWG\01\01 First Floor Plan.dwg
 Plot Path: C:\Users\NGS\AppData\Local\Temp\1\16497 Tehama Co. Corning Vets Hall\DWG\01\01 First Floor Plan.dwg

LIST OF IMPROVEMENTS

- 1 REMOVE AND REPLACE ALL INTERIOR FINISHES
- 2 REPLACE ELECTRICAL AND LIGHTING SYSTEMS
- 3 REPLACE MECHANICAL SYSTEMS
- 4 REPLACE/REPAIR DAMAGED FLOOR AT REAR OF STAGE
- 5 REPLACE EXTERIOR DOORS AND WINDOWS
- 6 NOT USED
- 7 REMODEL RESTROOMS
- 8 NOT USED
- 9 KITCHEN REMODEL
- 10 REFINISH HARDWOOD FLOORS

Copyright © 2024


All ideas, designs, arrangements and plans indicated or represented by the drawing are owned by, and the property of, NICHOLS, MELBURG and ROSSETTO, and may be used, copied, or otherwise reproduced, in whole or in part, without the written consent of NICHOLS, MELBURG and ROSSETTO.

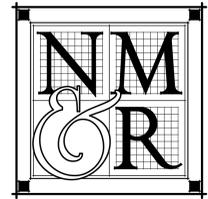


**NICHOLS
MELBURG
ROSSETTO**
 ARCHITECTS + ENGINEERS

300 KNOLLCREST DRIVE
 REDDING, CA. 96002
 (530) 222-3300 (530) 222-3538 FAX
<http://www.nmrdesign.com>

CONSULTANTS

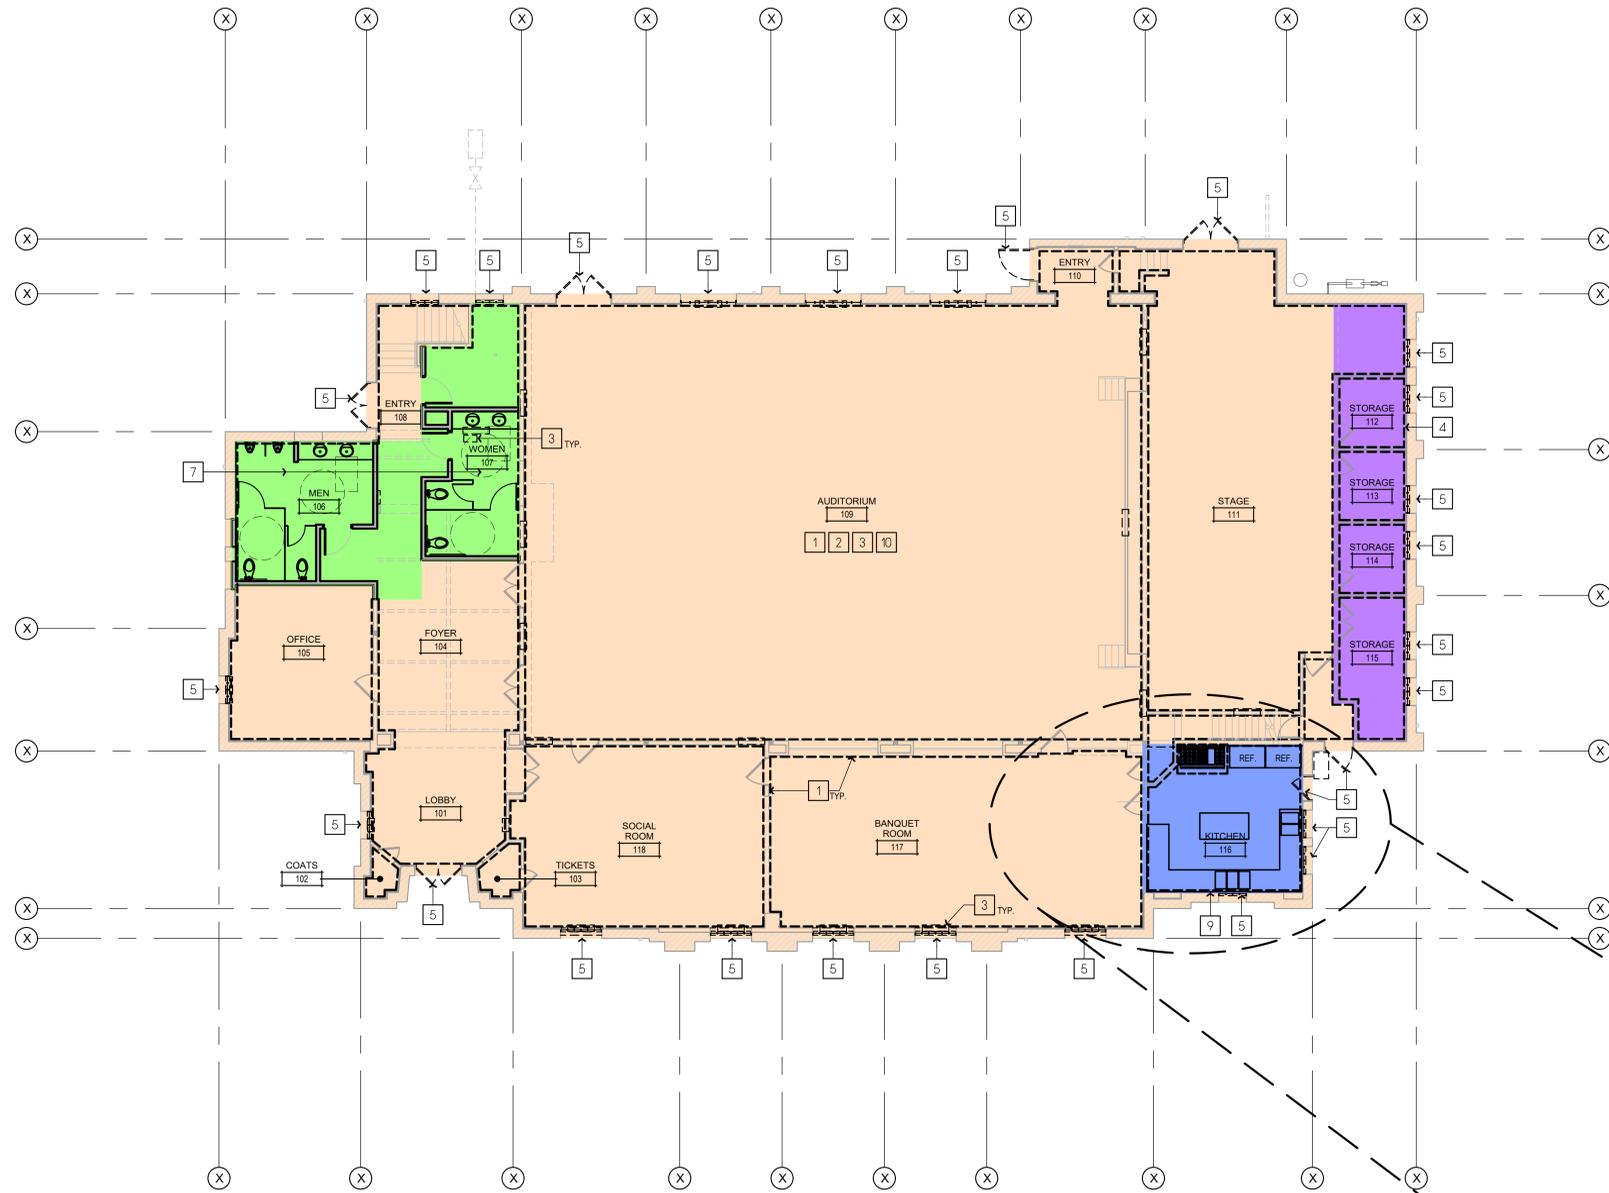


FIRST FLOOR PLAN
 SCALE: 1/8" = 1'-0"

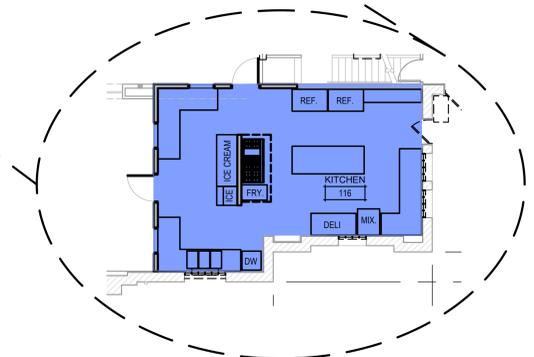


**OPTIONAL KITCHEN
EXPANSION PLAN**
 SCALE: 1/8" = 1'-0"

LICENSE STAMPS

PROJECT NAME

**TEHAMA COUNTY
CORNING
VETERANS HALL**

1823 SOLANO ST.
 CORNING, CA

SHEET TITLE

FIRST FLOOR PLAN

DRAWING STATUS

**SCHEMATIC
DESIGN**

NOT FOR CONSTRUCTION

REVISIONS		
Sym.	Description	Date

Drawn By	NGG/KJP
Date Issued	2/12/2024
Scale	AS NOTED
Project No.	21-6497

SHEET No.
A201

