



- NOTES:**
- FOR ACCURATE PWD DATA, CONTACT RIGHT OF WAY ENGINEERING AT THE DISTRICT OFFICE.
  - FOR DETAILS NOT SHOWN, SEE CONSTRUCTION DETAILS.
  - SEE UTILITY SHEETS FOR UTILITY DETAILS.

**LEGEND**

BIORETENTION CELL (SWALE), SEE DRAINAGE DETAILS

SM Sta 10+00 to 17+50  
 0.42' Replace AC Surfacing

SM Sta 17+50 to 20+50  
 0.60' HMA (Type A)  
 0.60' CL2AB  
 Tensar NX850 (1682 Sq Yd)

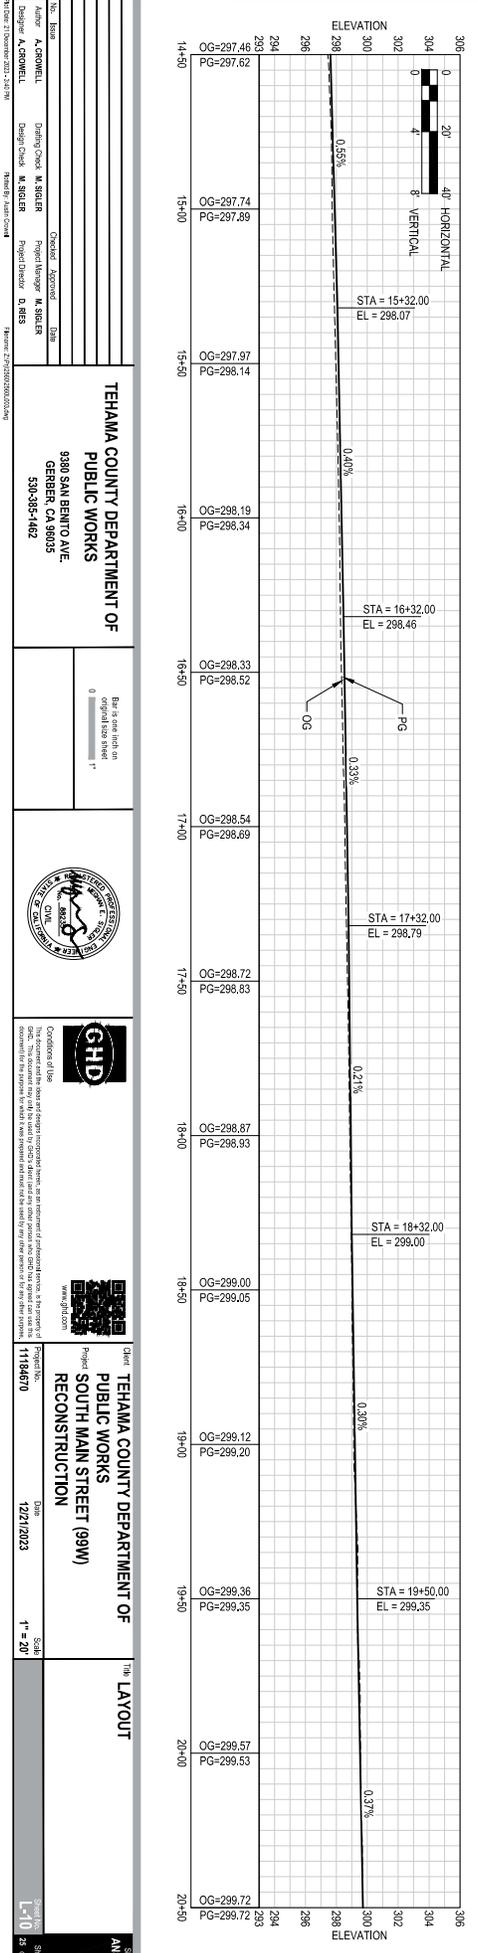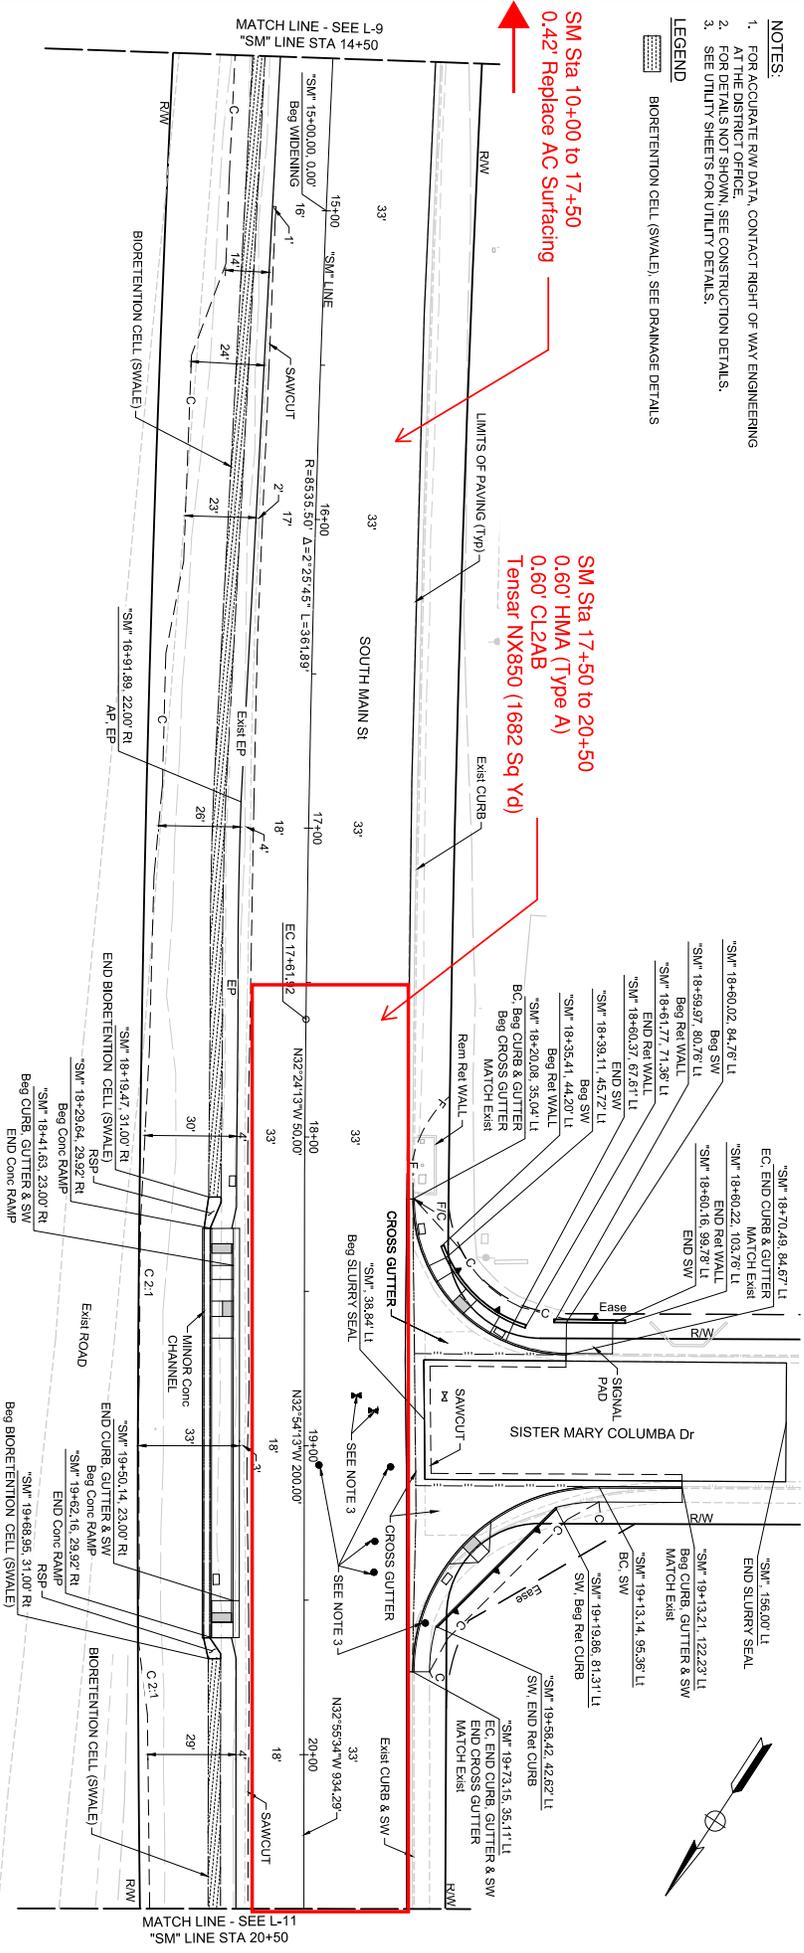

**TEHAMA COUNTY DEPARTMENT OF PUBLIC WORKS**  
 9380 SAN BENITO AVE.  
 GERBER, CA 96035  
 530-382-1462

**TEHAMA COUNTY DEPARTMENT OF PUBLIC WORKS**  
 SOUTH MAIN STREET (99W)  
 RECONSTRUCTION

Project No. 11184570  
 Date: 12/21/2023

Scale: 1" = 20'


Sheet: L-10  
 28 of 122

- NOTES:**
- FOR ACCURATE PWD DATA, CONTACT RIGHT OF WAY ENGINEERING AT THE DISTRICT OFFICE.
  - FOR DETAILS NOT SHOWN, SEE CONSTRUCTION DETAILS.
  - SEE UTILITY PLANS FOR UTILITY DETAILS.

**LEGEND**



BIORETENTION CELL (SWALE), SEE DRAINAGE DETAILS

**SM Sta 20+50 to 26+50**  
**0.60' HMA (Type A)**  
**Tensar NX850 Only Where Needed**

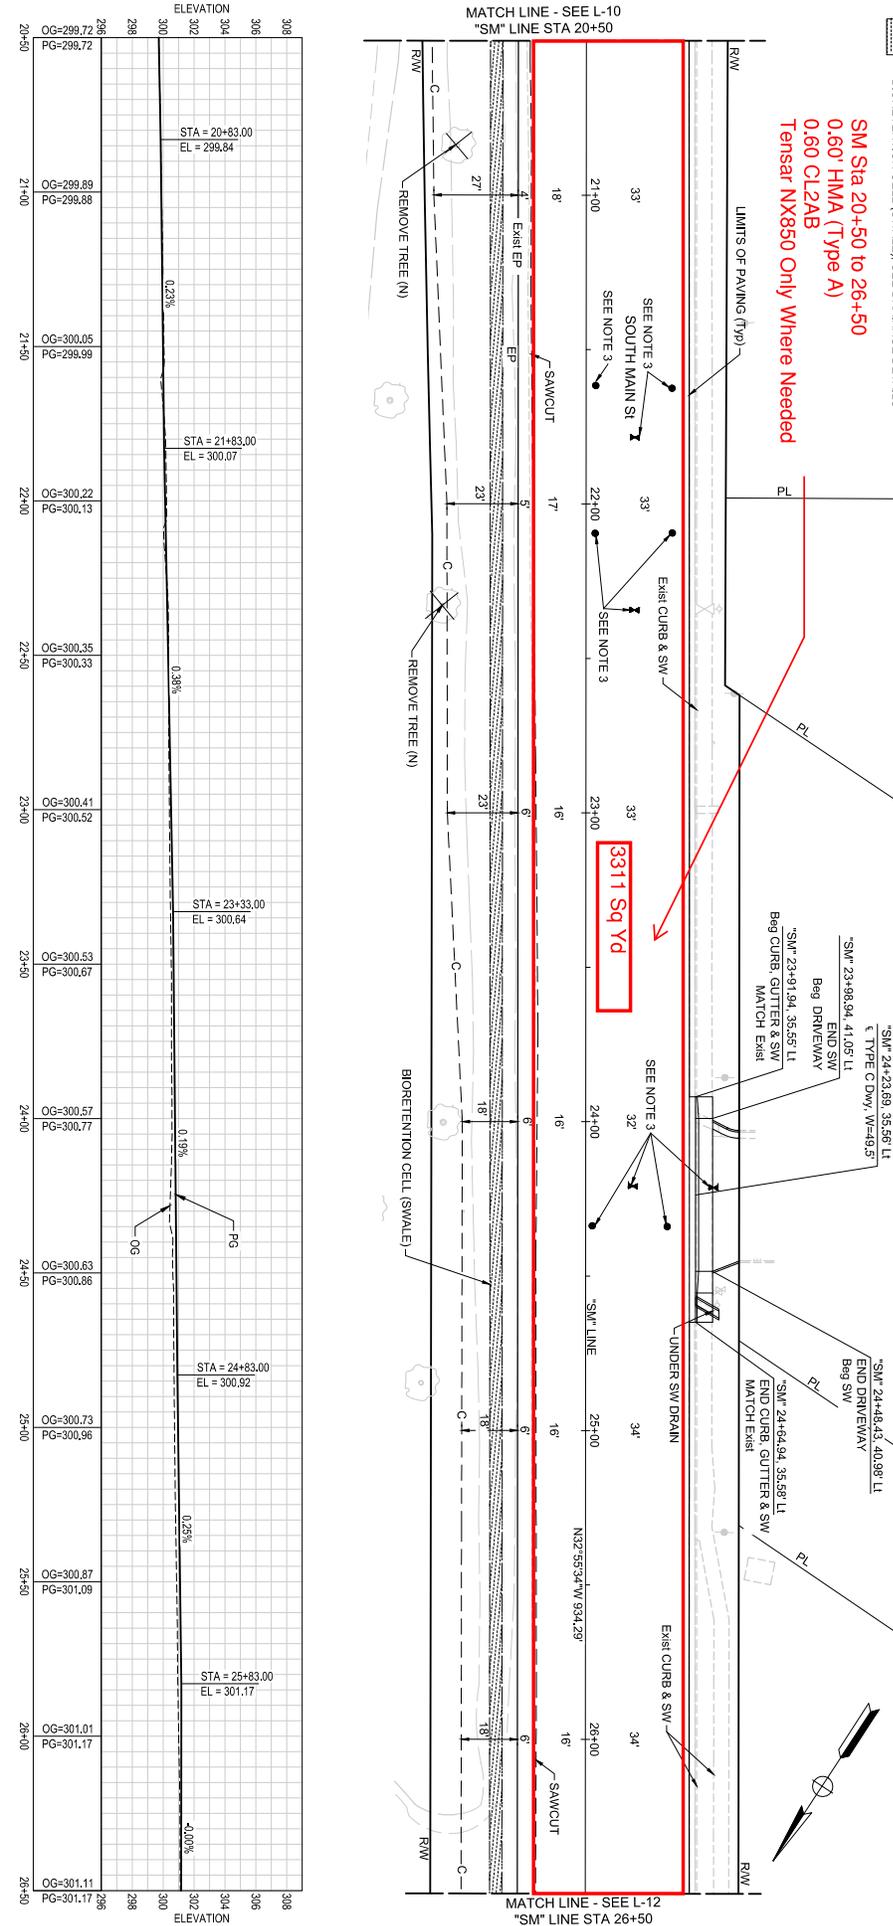

Sta	OG	PG	ELEVATION
20+50	299.72	299.68	300
21+00	300.05	299.99	302
21+50	300.22	300.13	304
22+00	300.35	300.33	306
22+50	300.41	300.52	308
23+00	300.53	300.67	310
23+50	300.57	300.77	312
24+00	300.63	300.86	314
24+50	300.73	300.96	316
25+00	300.87	301.09	318
25+50	301.01	301.17	320
26+00	301.11	301.17	322
26+50	301.11	301.17	324

TEHAMA COUNTY DEPARTMENT OF PUBLIC WORKS  
 9380 SAN BENTO AVE.  
 GERBER, CA 96035  
 530-385-1462

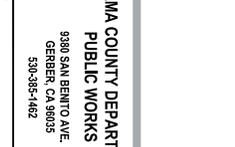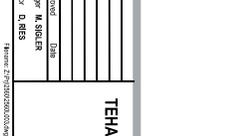

TEHAMA COUNTY DEPARTMENT OF PUBLIC WORKS  
 SOUTH MAIN STREET (99W)  
 RECONSTRUCTION

Scale: 1" = 20'

Project No: 11184570  
 Date: 12/21/2023

Sheet: L-1  
 26 of 122



- NOTES:
- FOR ACCURATE PWD DATA, CONTACT RIGHT OF WAY ENGINEERING AT THE DISTRICT OFFICE.
  - FOR DETAILS NOT SHOWN, SEE CONSTRUCTION DETAILS.
  - SEE UTILITY PLANS FOR UTILITY DETAILS.

LEGEND


BIORETENTION CELL (SWALE), SEE DRAINAGE DETAILS

SM Sta 26+50 to 30+80  
0.60' HMA (Type A)  
0.60' CL2AB  
Tensor NX850 Only Where Needed

SM Sta 30+80 to 32+50  
0.60' HMA (Type A)  
0.80' CL2AB  
Tensor NX850 (830 Sq Yd)

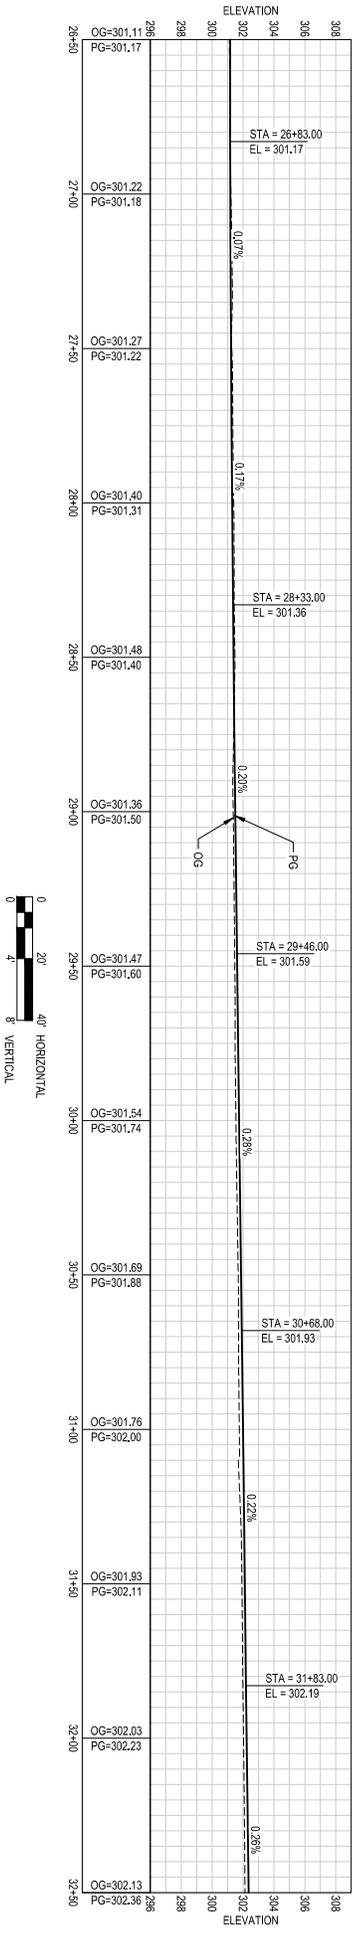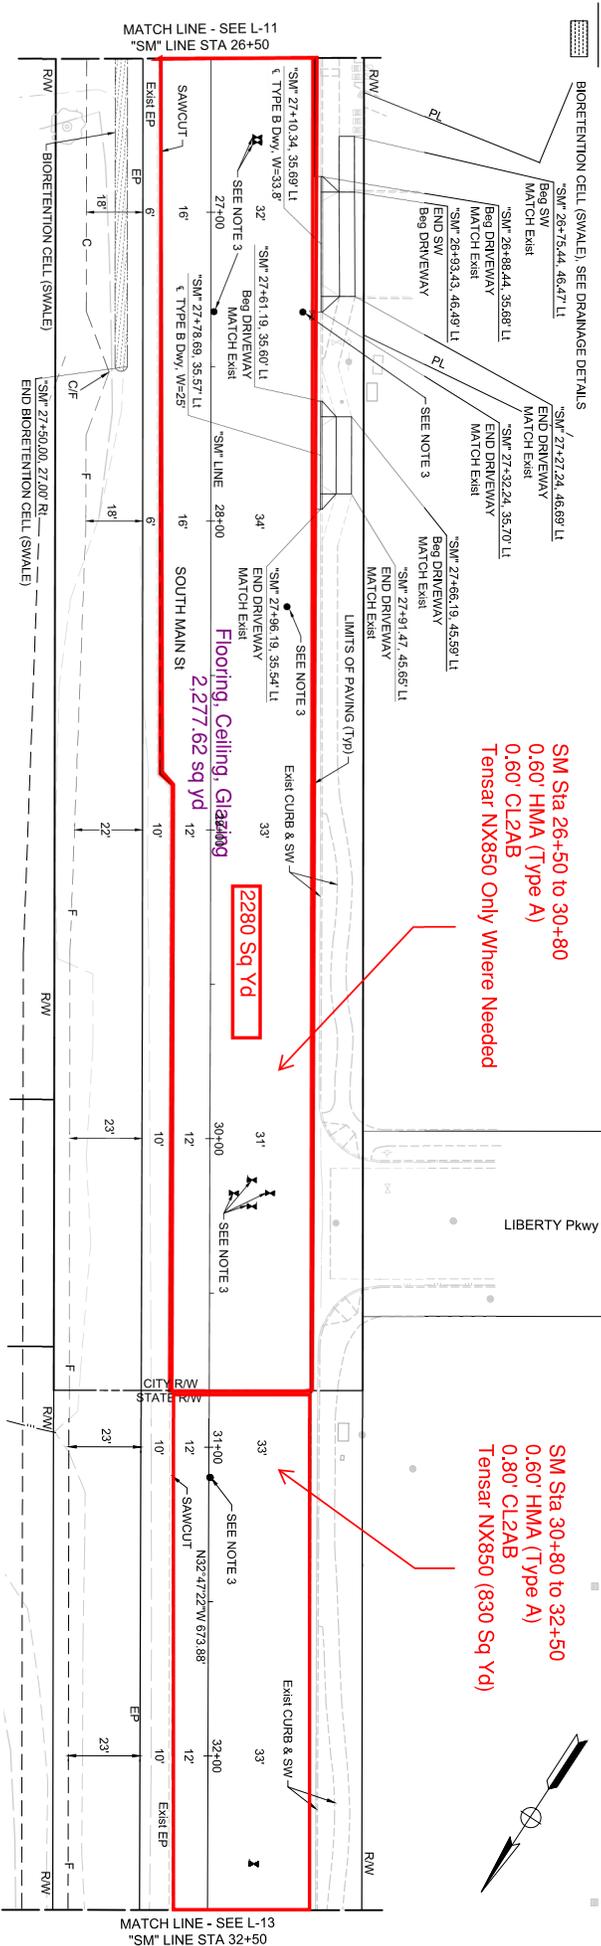

<p>Author: A.S. ROWELL Designer: A.S. ROWELL</p>		<p>Drafting Check: M. SIEGLER Design Check: M. SIEGLER</p>		<p>Project Manager: M. SIEGLER Project Director: D. REIS</p>		<p>Checked: Approved: Date: _____</p>	
<p>TEHAMA COUNTY DEPARTMENT OF PUBLIC WORKS 9380 SAN BENITO AVE. GERBER, CA 96035 530-385-1462</p>				<p>Bar is one inch on original size sheet</p>			
<p>Conditions of Use: This document and the data and designs incorporated herein are the property of GHD and are loaned to the client for the project for which they are prepared. No other use or reproduction is permitted without the written consent of GHD.</p>				<p>Client: TEHAMA COUNTY DEPARTMENT OF PUBLIC WORKS Project: SOUTH MAIN STREET (99W) RECONSTRUCTION Project No: 11184570 Date: 12/21/2023 Scale: 1" = 20'</p>			
<p>Sheet: L-12 of 122</p>				<p>Title: LAYOUT</p>			

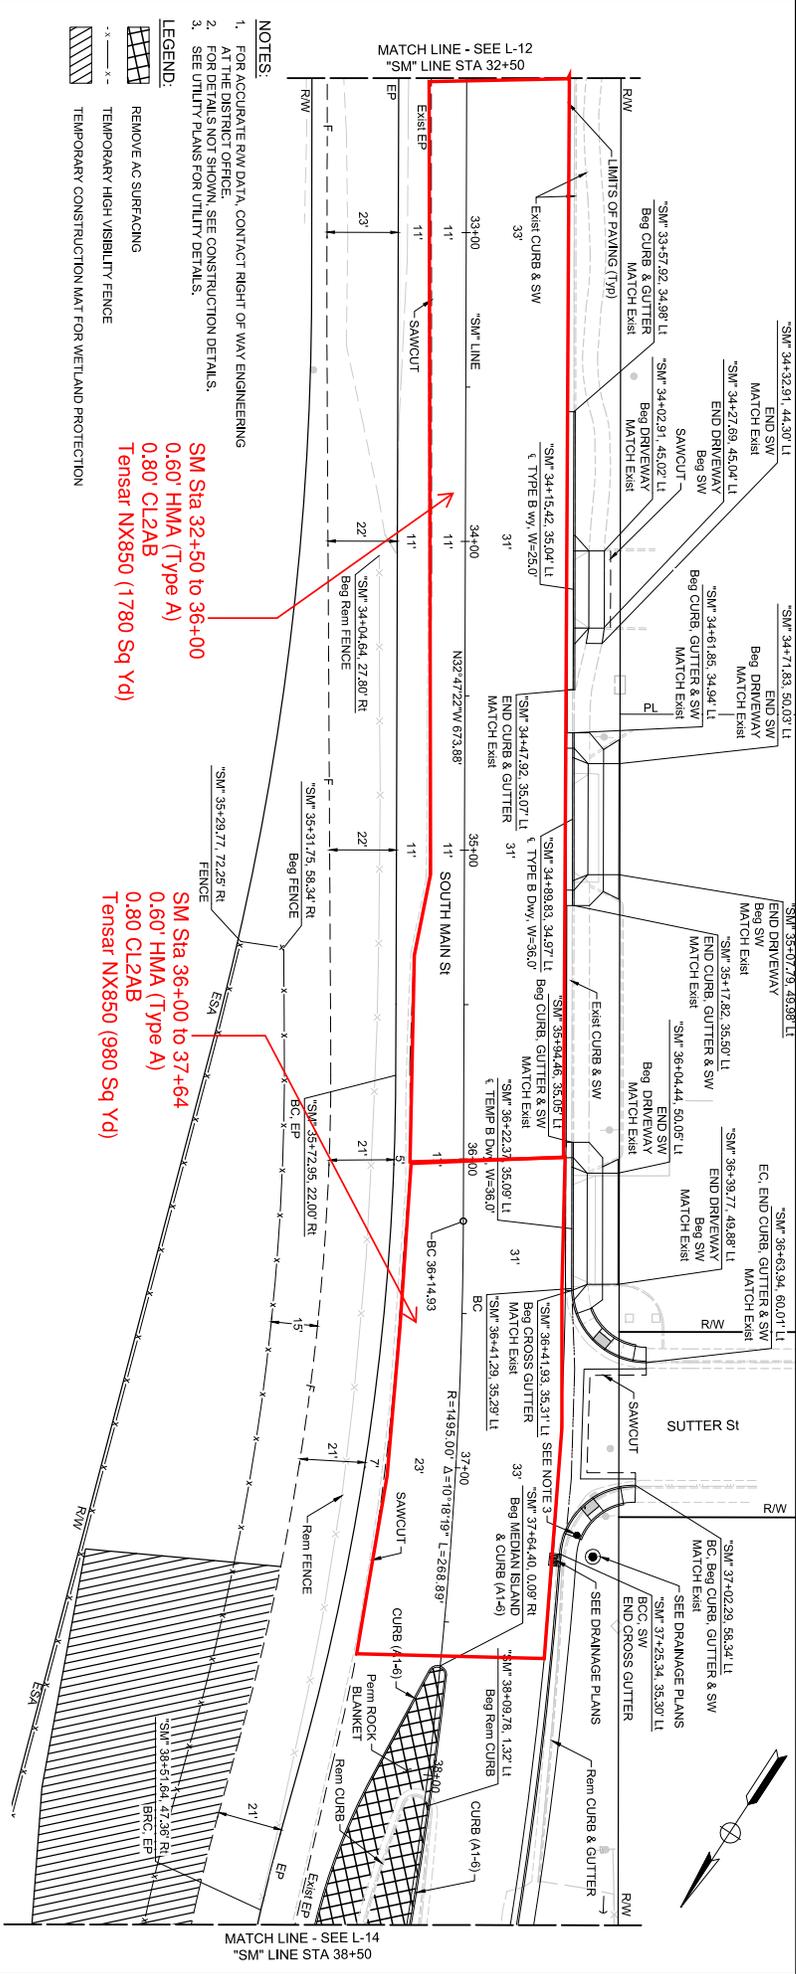

MATCH LINE - SEE L-14  
"SM" LINE STA 38+50

MATCH LINE - SEE L-12  
"SM" LINE STA 32+50



- NOTES:
1. FOR ACCURATE RWY DATA, CONTACT RIGHT OF WAY ENGINEERING
  2. FOR THE DESIGN CHANGE, SEE CONSTRUCTION DETAILS.
  3. SEE UTILITY PLANS FOR UTILITY DETAILS.

LEGEND:

- x-x- REMOVE AC SURFACING
- [Hatched Box] TEMPORARY HIGH VISIBILITY FENCE
- [Hatched Box] TEMPORARY CONSTRUCTION MAT FOR WETLAND PROTECTION

SM Sta 32+50 to 36+00  
0.60' HMA (Type A)  
0.80' C12AB  
Tensar NX850 (1780 Sq Yd)

SM Sta 36+00 to 37+64  
0.60' HMA (Type A)  
0.80' C12AB  
Tensar NX850 (980 Sq Yd)

 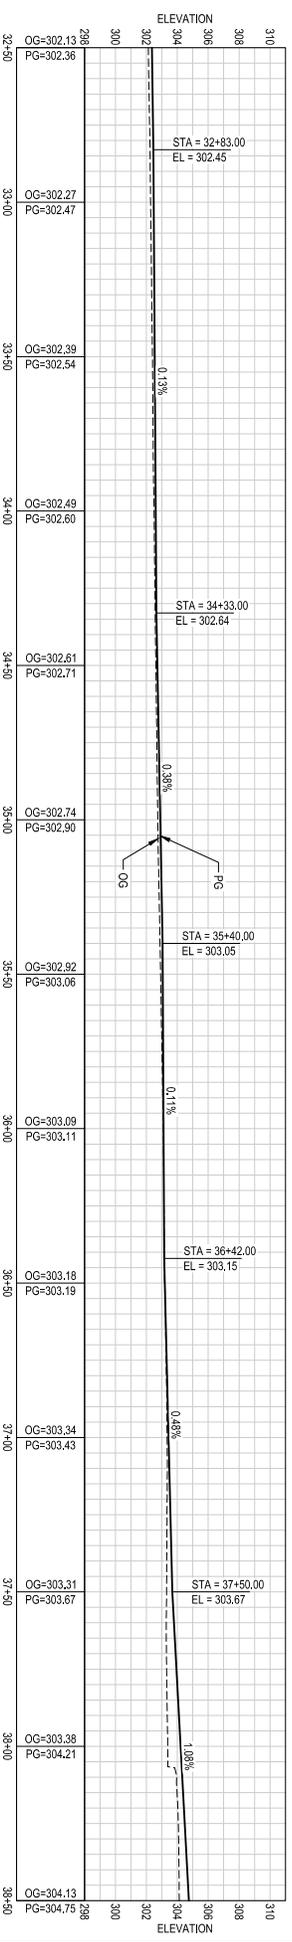

<p>TEHAMA COUNTY DEPARTMENT OF PUBLIC WORKS 9380 SAN BENTO AVE. GERBER, CA 96035 530-385-1462</p>		<p>Buy a seal link on original size sheet</p>
<p>Author: A. ARNOLD Designer: A. ARNOLD Checker: Approved Project Manager: M. SIEGLER Project Director: D. REES</p>	<p>Contract: Approved Date: _____</p>	
<p>TEHAMA COUNTY DEPARTMENT OF PUBLIC WORKS RECONSTRUCTION</p>		<p>Project: SOUTH MAIN STREET (99W)</p>
<p>Project No.: 11184570 Date: 12/21/2023</p>	<p>Scale: 1" = 20'</p>	<p>Sheet: L-13 28 of 122</p>