





COUNTY OF TEHAMA  
DEPARTMENT OF PUBLIC WORKS

CONSTRUCTION PLANS FOR  
NEWVILLE ROAD AT NORTH FORK STONEY  
CREEK TEMPORARY BRIDGE PROJECT  
COUNTY PROJECT NO. 4030059261

TO BE SUPPLEMENTED BY CALTRANS STANDARD PLANS AND SPECIFICATIONS DATED 2025  
BAILEY BRIDGE TO BE FURNISHED BY TEHAMA COUNTY AND ERRECTED PER US ARMY  
FIELD MANUAL 5-277 DATED 9 MAY 1986

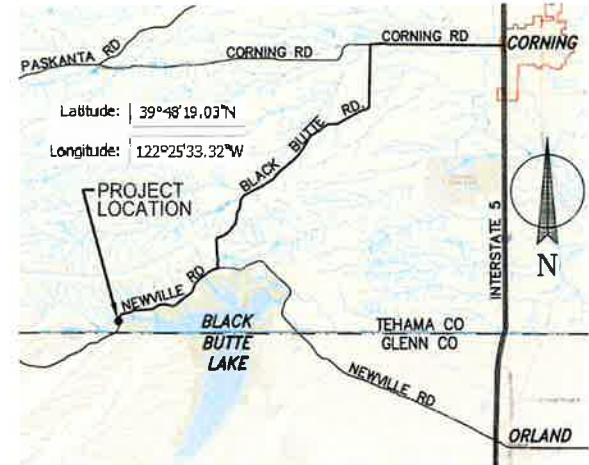

VICINITY MAP  
NTS

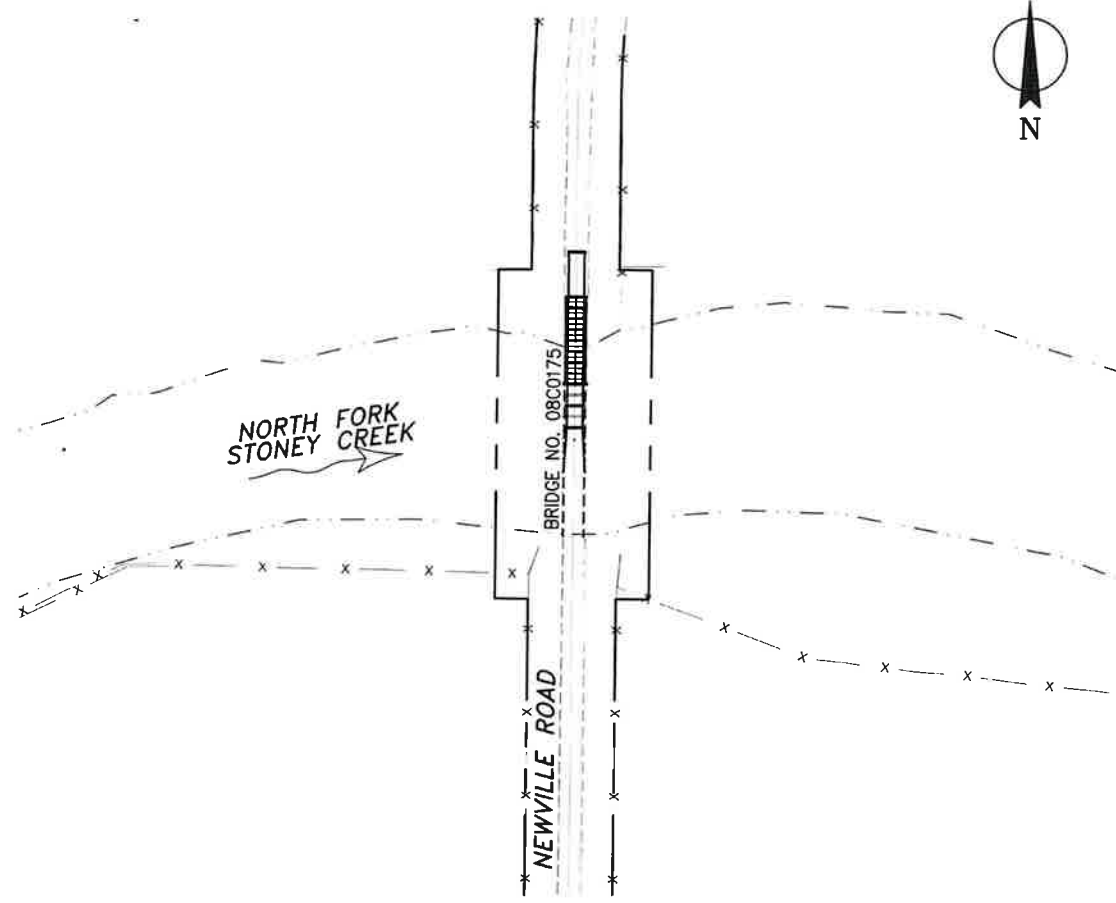

PROJECT SITE LOCATION MAP  
NTS

INDEX OF SHEETS

SHEET	DRAWING	DESCRIPTION
1	T-1	TITLE SHEET
2	PDQ-1	SIGNAGE AND DELINEATION
3	L-1	LAYOUT PLAN AND PROFILE
4	CD-1	CONSTRUCTION DETAILS - BAILEY BRIDGE
5	CD-2	CONSTRUCTION DETAILS SOUTH TRANSITION RAMP DETAILS

NO.	REVISION	BY:	DATE:



TEHAMA COUNTY  
PUBLIC WORKS  
9380 San Benito Ave.  
Gerber, Ca 96035  
(530) 385-1462



HORIZ. SCALE	N.A.	VERT. SCALE	N.A.	DRAWN BY:	DMR	DATE:	05/15/2026	CHECKED BY:	J. McCLAIN	DATE:	05/15/2026
--------------	------	-------------	------	-----------	-----	-------	------------	-------------	------------	-------	------------

NEWVILLE RD - NORTH FORK STONEY  
CREEK TEMPORARY BRIDGE PROJECT  
TITLE SHEET

PROJECT NO.:  
4030059261

SHEET NO.	PAGE NO.
T-1	1/5

CALL UTILITY NOTIFICATION  
CENTER OF CALIFORNIA



KNOW WHAT'S BELOW.  
CALL BEFORE YOU DIG  
CALL 2 BUSINESS DAYS IN ADVANCE  
BEFORE YOU DIG, GRADE, OR EXCAVATE  
FOR THE MARKING OF UNDERGROUND  
MEMBER UTILITIES

TEHAMA COUNTY DEPARTMENT OF PUBLIC WORKS

*[Signature]*

INTERIM DIRECTOR OF PUBLIC WORKS

TEHAMA COUNTY BOARD OF SUPERVISORS

- DISTRICT 1 ROBERT BURROUGHS
- DISTRICT 2 TOM WALKER
- DISTRICT 3 STEVEN ZANE
- DISTRICT 4 MATT HANSEN
- DISTRICT 5 GREG JONES


APPROVED BY:

CHAIRPERSON BOARD OF SUPERVISORS

TITLE

C:\P\Tehama County\Newville Rd at Kendrick Crk\Design\Plans\Drawings\NEWVILLE RD AT KENDRICK CRK PLANS.dwg/21/2026  
NEWVILLE RD AT KENDRICK CRK PLANS.dwg

C:\P\Tehama County\Newville Rd at Kendrick Crk\Design\Plans\Newville Rd at Kendrick Crk PLANS.dwg 5/21/2026

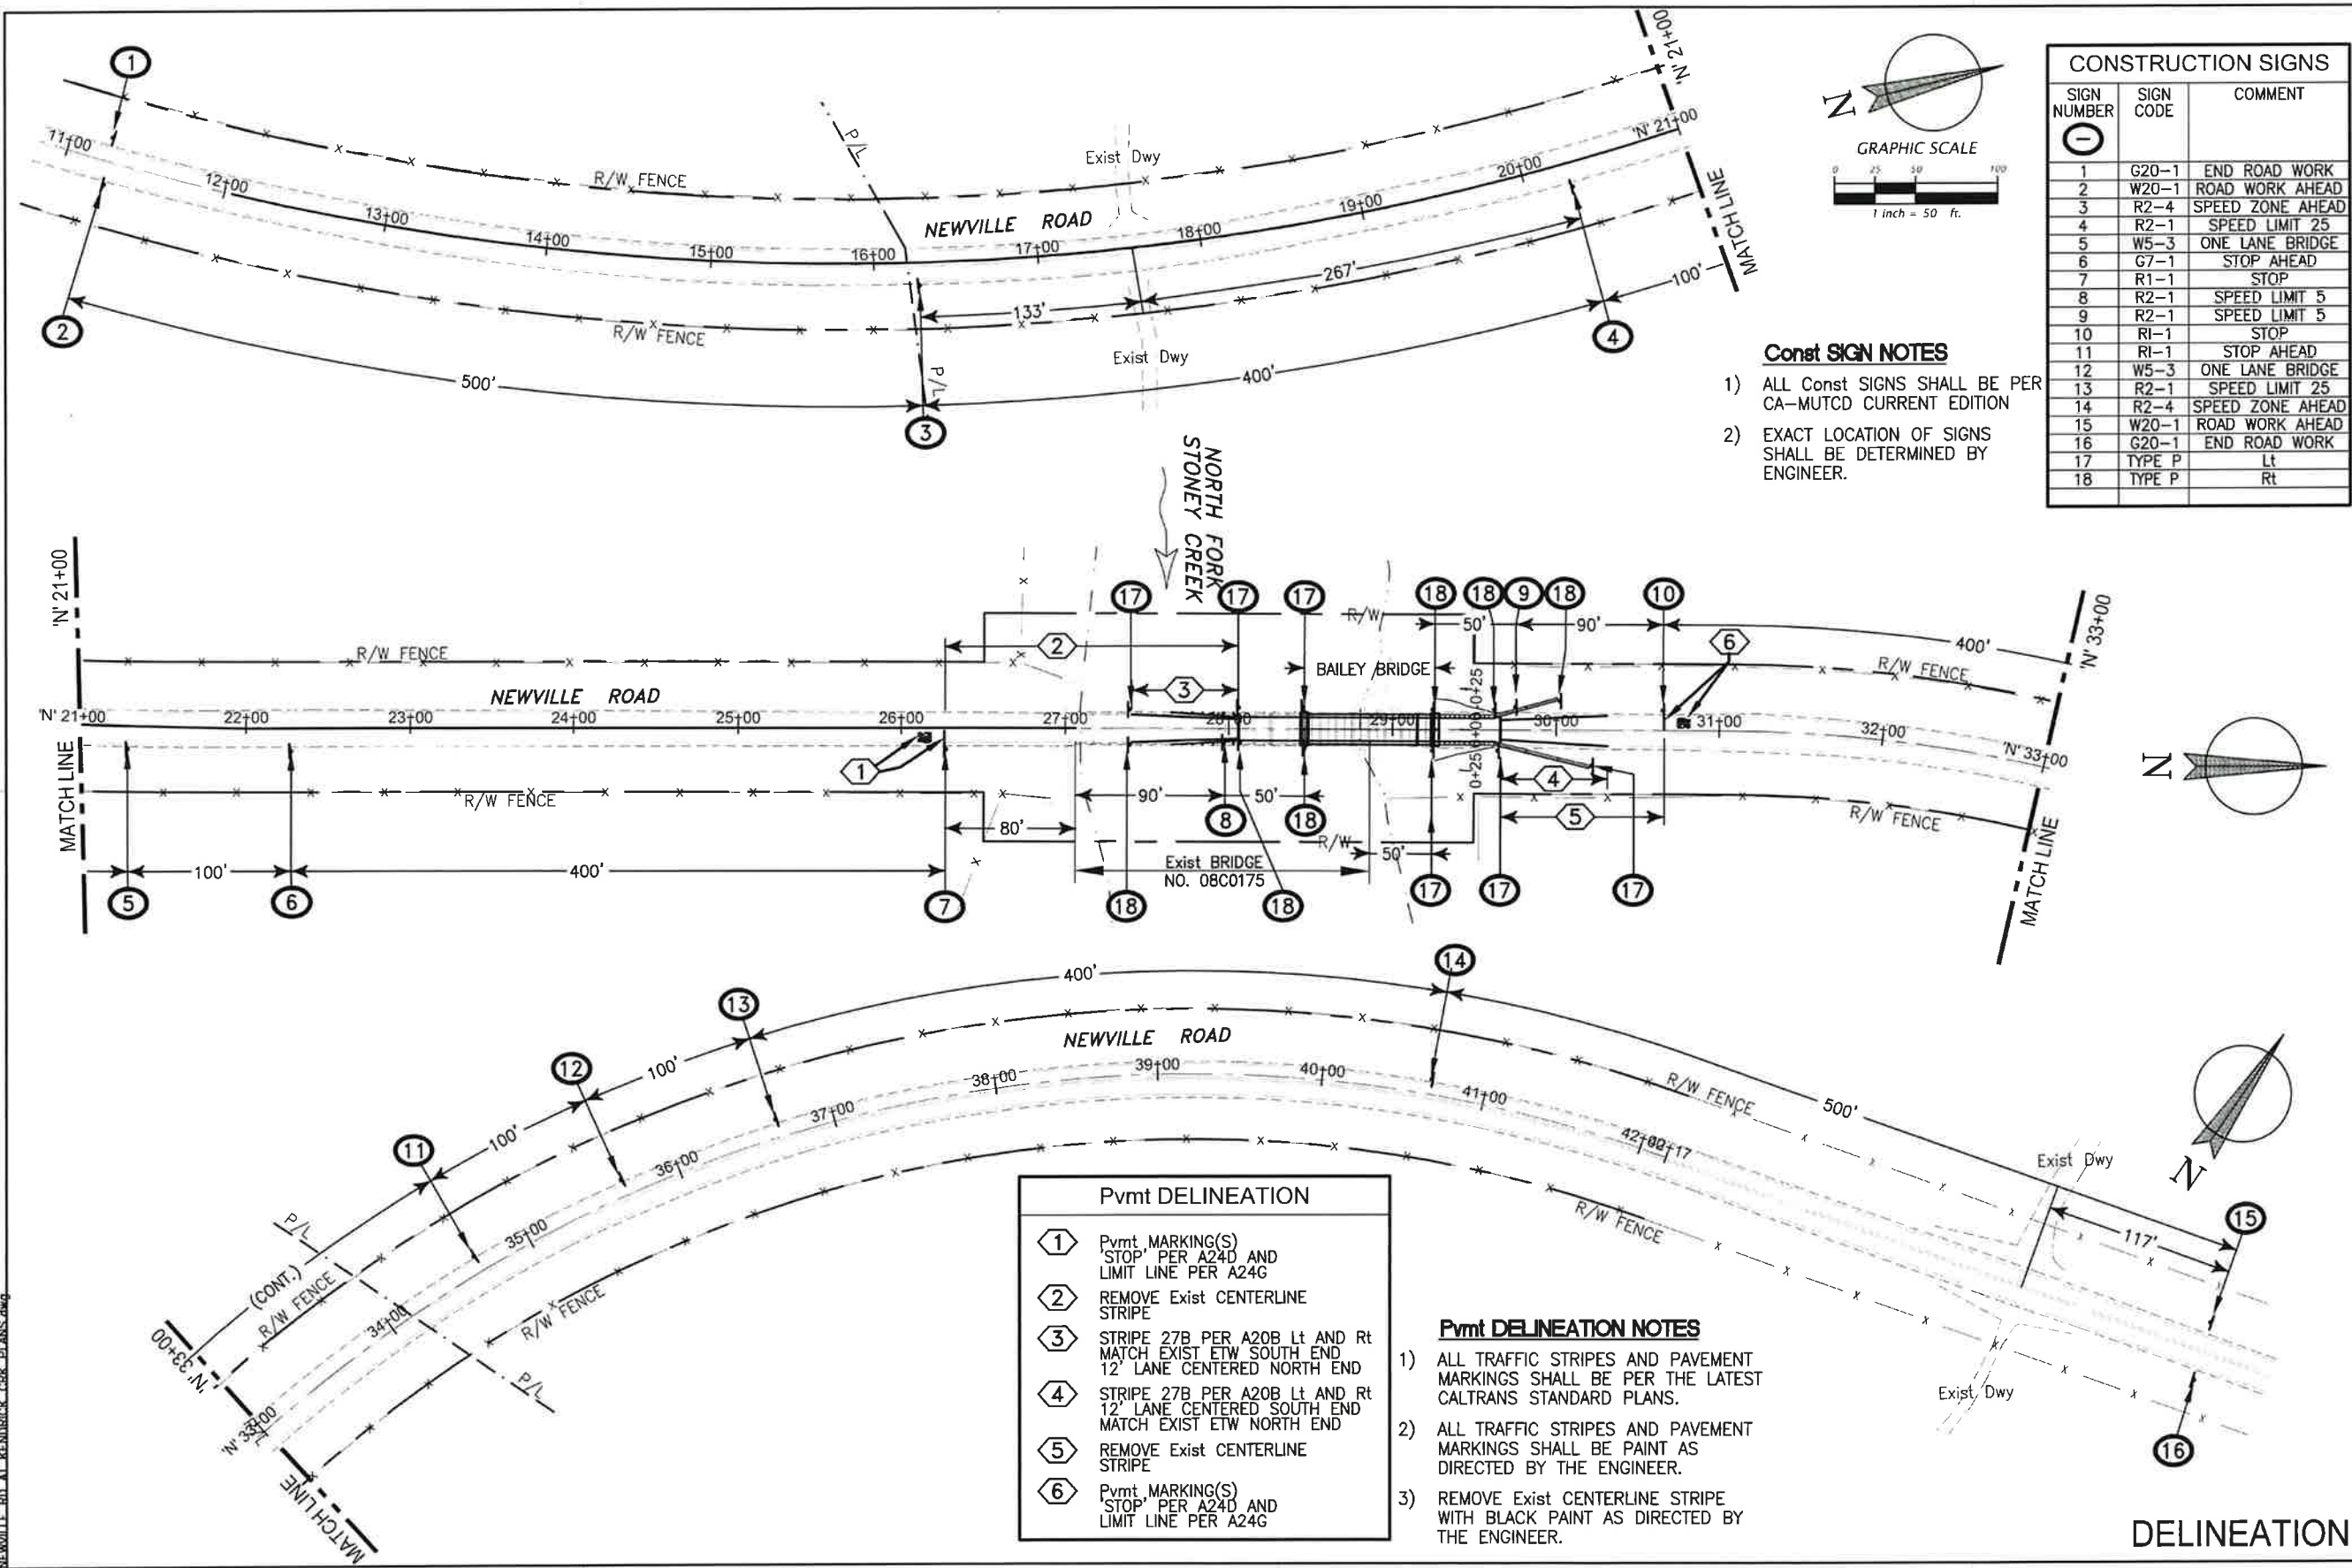

CONSTRUCTION SIGNS		
SIGN NUMBER	SIGN CODE	COMMENT
1	G20-1	END ROAD WORK
2	W20-1	ROAD WORK AHEAD
3	R2-4	SPEED ZONE AHEAD
4	R2-1	SPEED LIMIT 25
5	W5-3	ONE LANE BRIDGE
6	G7-1	STOP AHEAD
7	R1-1	STOP
8	R2-1	SPEED LIMIT 5
9	R2-1	SPEED LIMIT 5
10	R1-1	STOP
11	R1-1	STOP AHEAD
12	W5-3	ONE LANE BRIDGE
13	R2-1	SPEED LIMIT 25
14	R2-4	SPEED ZONE AHEAD
15	W20-1	ROAD WORK AHEAD
16	G20-1	END ROAD WORK
17	TYPE P	Lt
18	TYPE P	Rt

**Const SIGN NOTES**

- 1) ALL Const SIGNS SHALL BE PER CA-MUTCD CURRENT EDITION
- 2) EXACT LOCATION OF SIGNS SHALL BE DETERMINED BY ENGINEER.

Pvmt DELINEATION	
1	Pvmt MARKING(S) STOP PER A24D AND LIMIT LINE PER A24G
2	REMOVE Exist CENTERLINE STRIPE
3	STRIPE 27B PER A20B Lt AND Rt MATCH Exist ETW SOUTH END 12' LANE CENTERED NORTH END
4	STRIPE 27B PER A20B Lt AND Rt MATCH Exist ETW SOUTH END 12' LANE CENTERED NORTH END
5	REMOVE Exist CENTERLINE STRIPE
6	Pvmt MARKING(S) STOP PER A24D AND LIMIT LINE PER A24G

**Pvmt DELINEATION NOTES**

- 1) ALL TRAFFIC STRIPES AND PAVEMENT MARKINGS SHALL BE PER THE LATEST CALTRANS STANDARD PLANS.
- 2) ALL TRAFFIC STRIPES AND PAVEMENT MARKINGS SHALL BE PAINT AS DIRECTED BY THE ENGINEER.
- 3) REMOVE Exist CENTERLINE STRIPE WITH BLACK PAINT AS DIRECTED BY THE ENGINEER.

DATE:	
BY:	
REVISION:	
No.:	

**TEHAMA COUNTY PUBLIC WORKS**

9380 San Benito Ave.  
 Gerber, Ca 96035  
 (530) 385-1462




HORIZ. SCALE:	N.A.
VERT. SCALE:	N.A.
DRAWN BY:	DMR
DATE:	05/15/2026
CHECKED BY:	J. McClain
DATE:	05/15/2026

**NEWVILLE RD - NORTH FORK STONEY CREEK TEMPORARY BRIDGE PROJECT SIGNAGE AND DELINEATION**

PROJECT NO.:	4030059261
SHEET NO.	2
PAGE NO.	5

**DELINEATION**

NOTE:  
 BAILEY BRIDGE TO BE FURNISHED BY TEHAMA COUNTY  
 AND ERECTED PER US ARMY FIELD MANUAL 5-277 IN  
 TRIPLE-SINGLE CONFIGURATION. DATED 9 MAY 1986

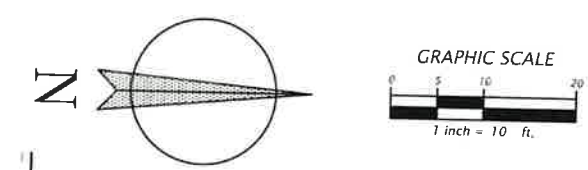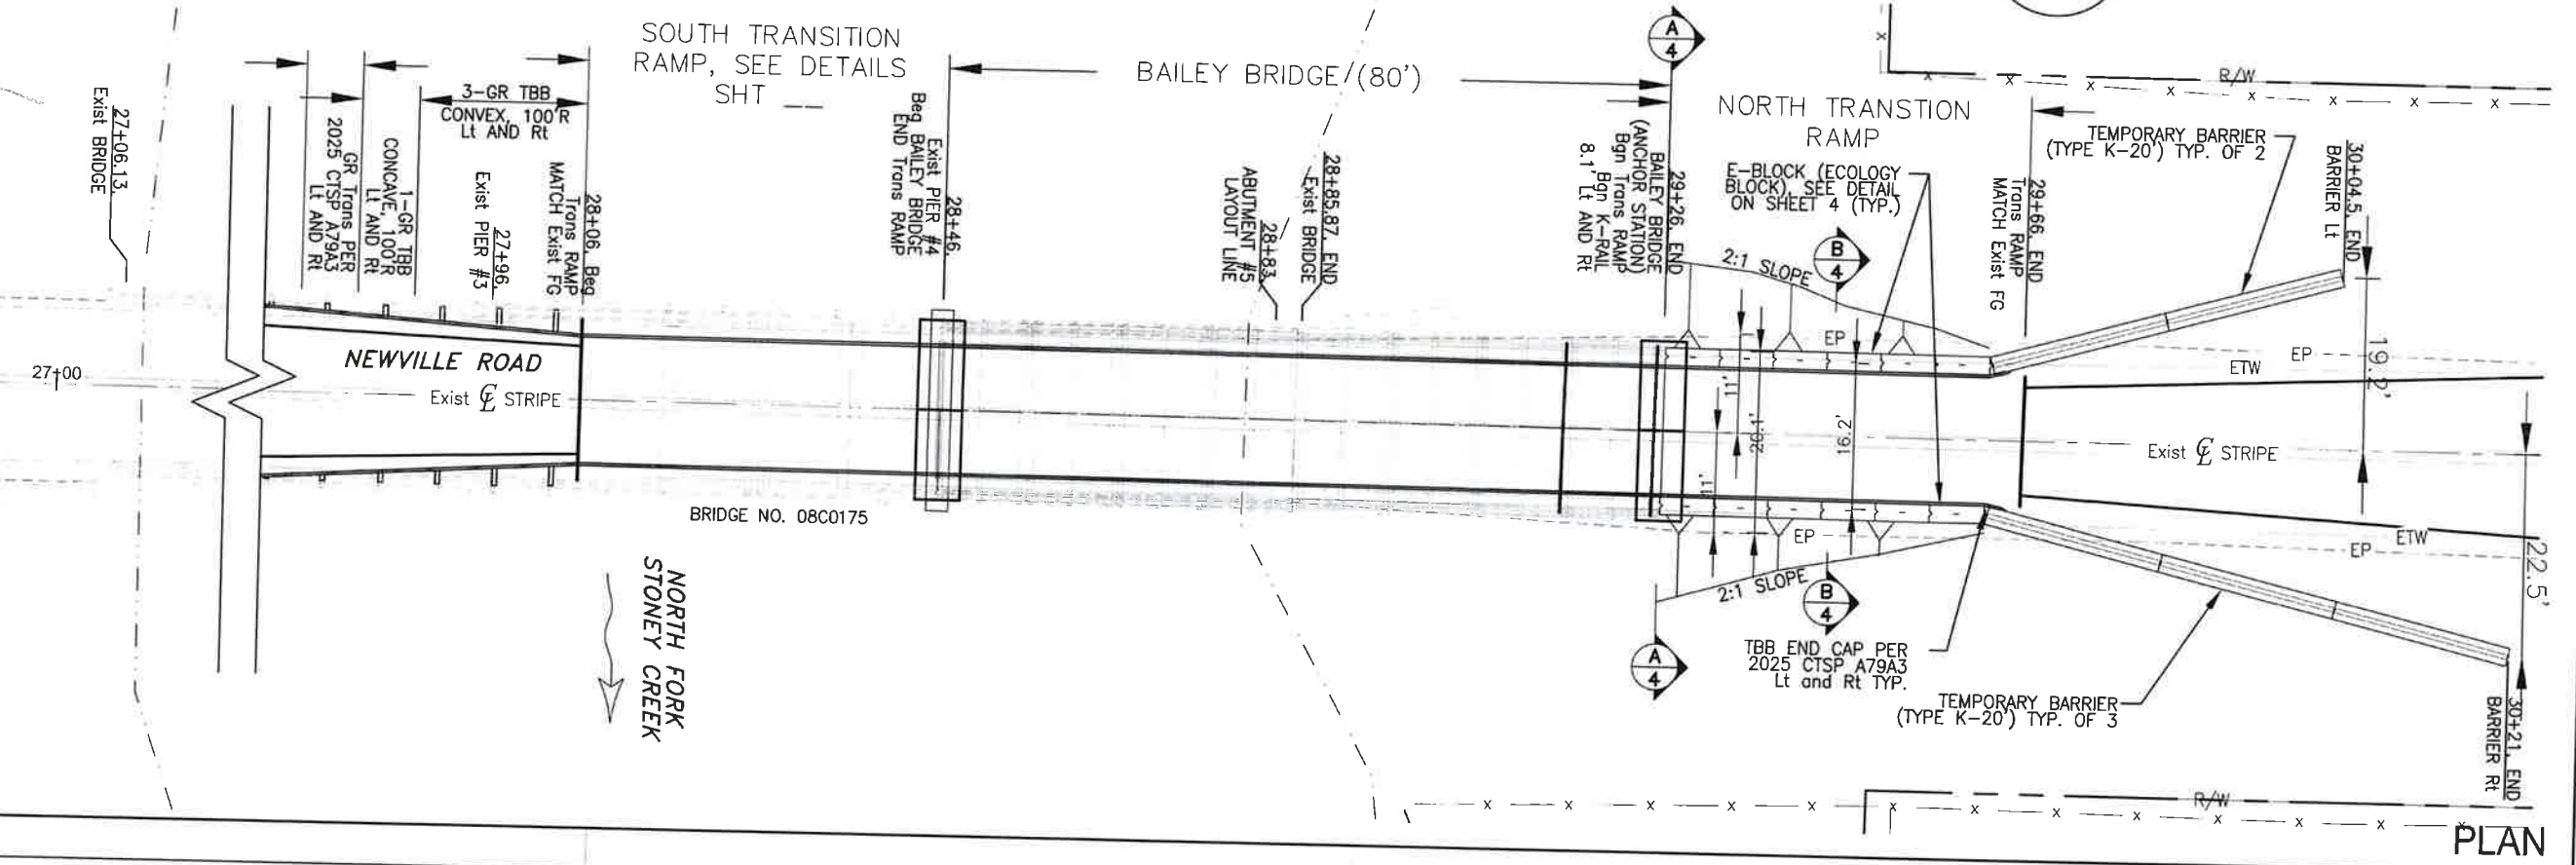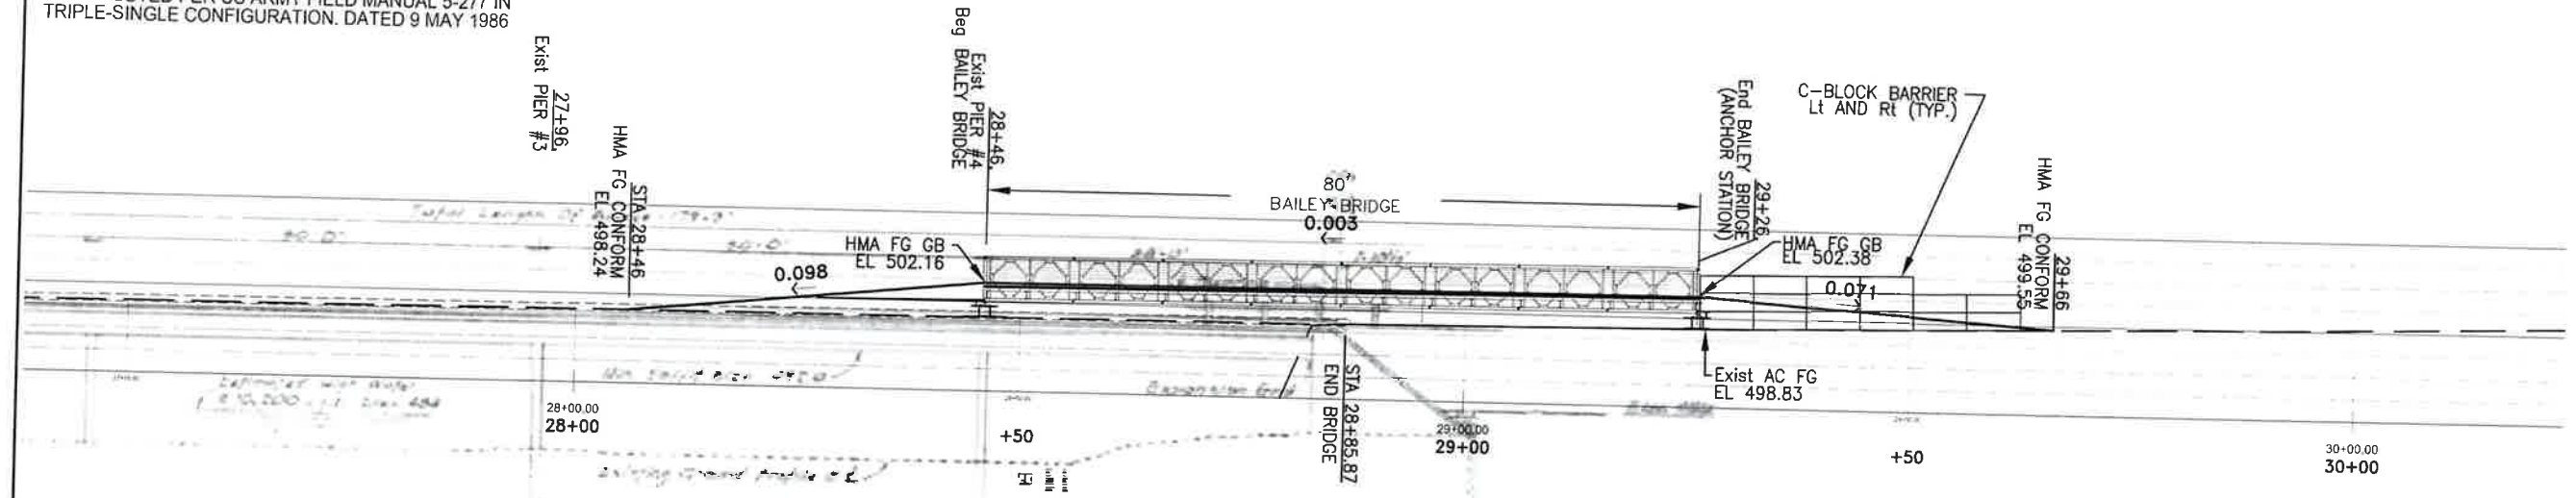

DATE:	
BY:	
REVISION:	
No.	

**TEHAMA COUNTY PUBLIC WORKS**

9360 San Benito Ave.  
 Gerber, Ca 96035  
 (530) 365-1462

N/A	N/A	DMR	DATE: 05/15/2025	CHECKED BY: J. McClain	DATE: 05/15/2025
HORIZ:	VERT:	DRAWN BY:			
S	C	SCALE:			

**NEWVILLE RD - NORTH FORK STONEY CREEK TEMPORARY BRIDGE PROJECT**


**LAYOUT PLAN AND PROFILE**

PROJECT NO.: 4030059261

SHEET NO.	PAGE NO.
L-1	3/5


C:\P\Tehama County\Newville Rd at Kendrick Crk\Design\Plans\Drawings\NEWVILLE RD AT KENDRICK CRK PLANS.dwg 5/21/2026  
 NEWVILLE RD AT KENDRICK CRK PLANS.dwg

C:\P\Tehama County\Newville Rd at Kendrick Crk\Design\Plans\Drawings\NEWVILLE RD AT KENDRICK CRK PLANS.dwg/21/2026  
 NEWVILLE RD AT KENDRICK CRK PLANS.dwg

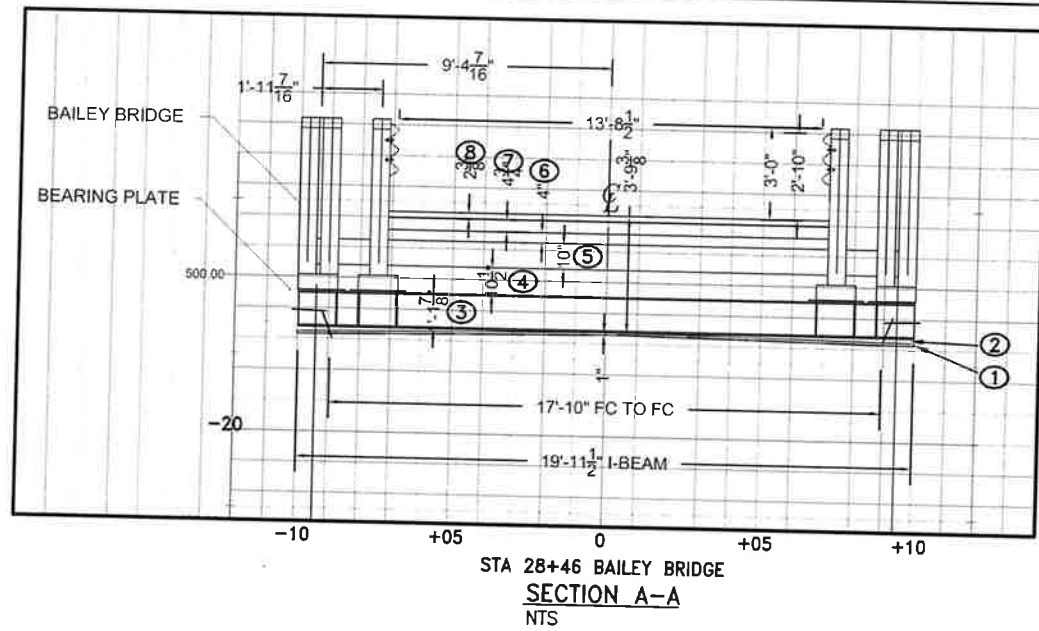


**NOTES:**


- ① TRAFFIC PLATE, A36 5'X10'X1"  
2 PER BRIDGE END
- ② SHIM PACK, 0"-2" Lt AND Rt
- ③ I-BEAM, HP14X89  
2 PER BRIDGE END
- ④ BEARING ROCKER/ROLLER
- ⑤ BAILEY BRIDGE TRANSOM  
2 PER BRIDGE END
- ⑥ BAILEY BRIDGE PLAIN STRINGER
- ⑦ BRIDGE PLANK, CORRUGATION 7 GAGE  
12"x4 1/2" AS MANUFACTURED BY CONTECH
- ⑧ HMA, 2"

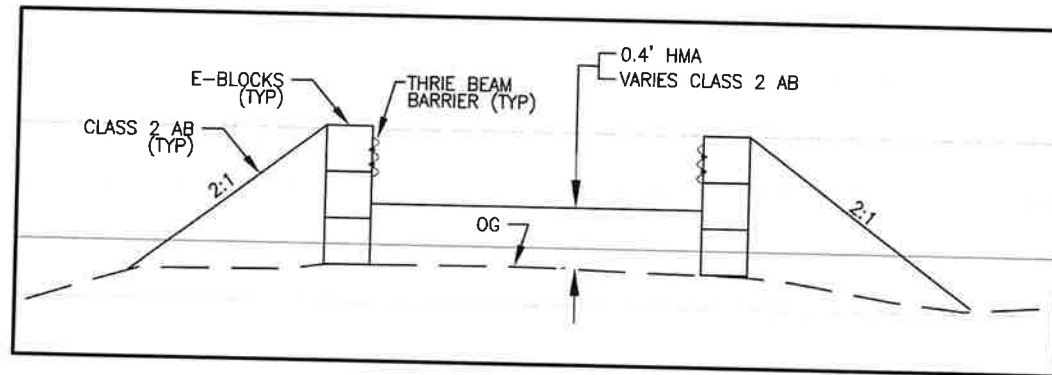

**SECTION B-B**  
NTS




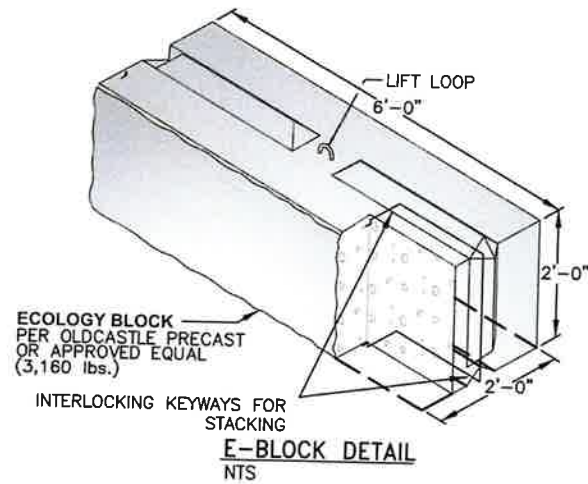


**E-BLOCK DETAIL**  
NTS



	REVISION:	BY:	DATE:
No.			
			
<b>TEHAMA COUNTY PUBLIC WORKS</b> COUNTY OF TEHAMA			
9380 San Benito Ave. Gerber, Ca 96035 (530) 385-1462			
HORIZ: N.A.	VERT: N.A.	DATE: 05/15/2026	CHECKED BY: J. McCLAIN
SCALE:	DRAWN BY: DMR	DATE: 05/15/2026	CHECKED BY: J. McCLAIN
<b>NEWVILLE RD - NORTH FORK STONEY CREEK TEMPORARY BRIDGE PROJECT</b> DETAILS			
PROJECT NO.: 4030059261			
SHEET NO. CD-1	PAGE NO. 4		
		5	

DETAILS

C:\P\Tehama County\Newville Rd at Kendrick Crk\Design\Plans\Drawings\NEWVILLE RD AT KENDRICK CRK PLANS.dwg/21/2026  
 NEWVILLE RD AT KENDRICK CRK PLANS.dwg

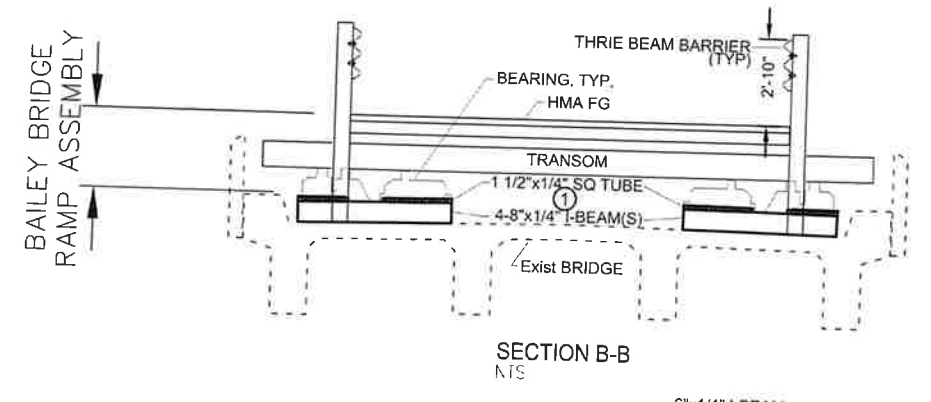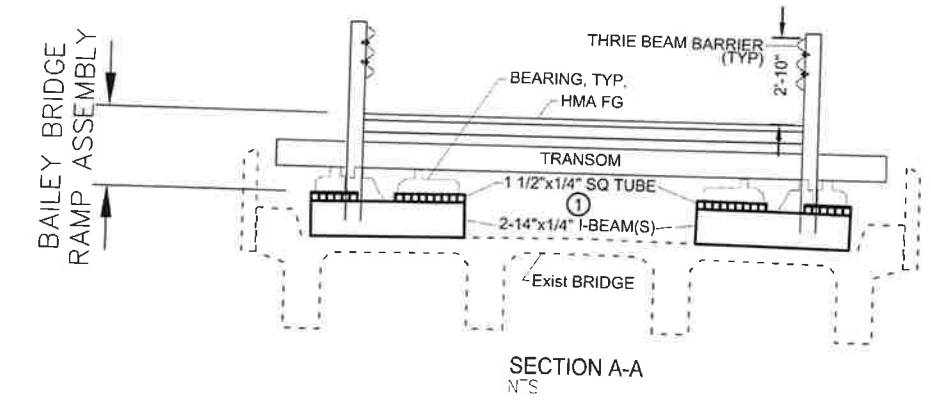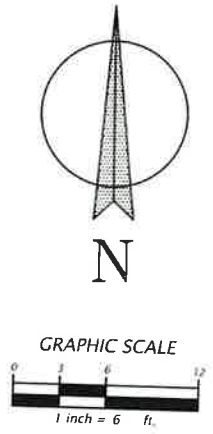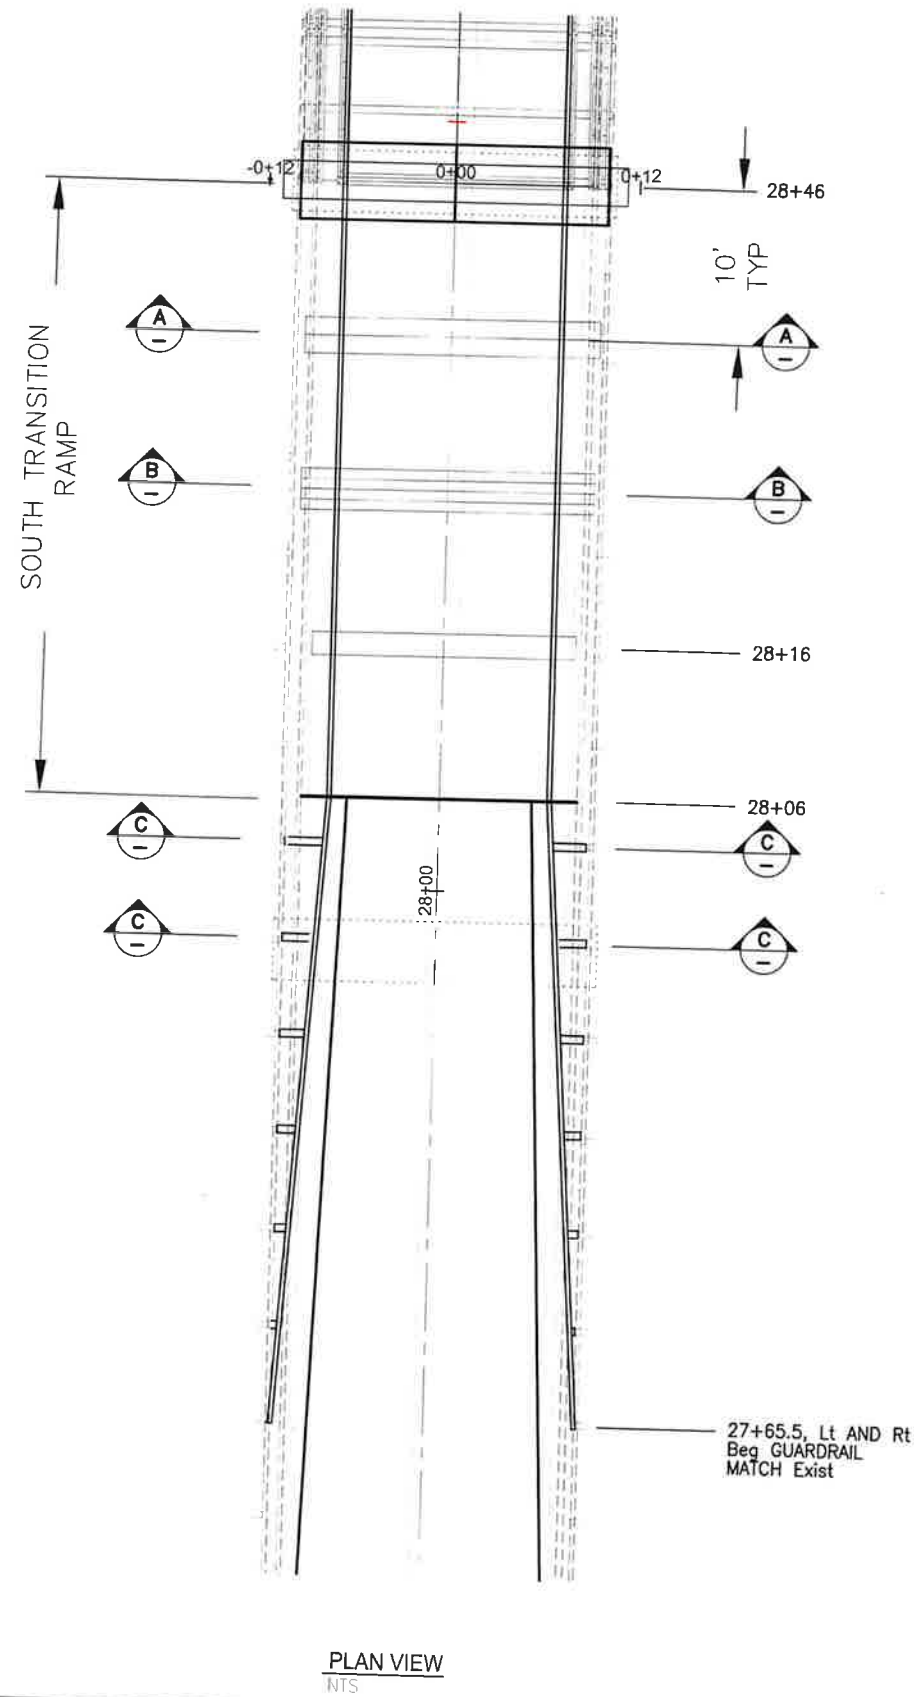

**NOTES:**  
 ① FIELD WELD AS DIRECTED BY ENGINEER

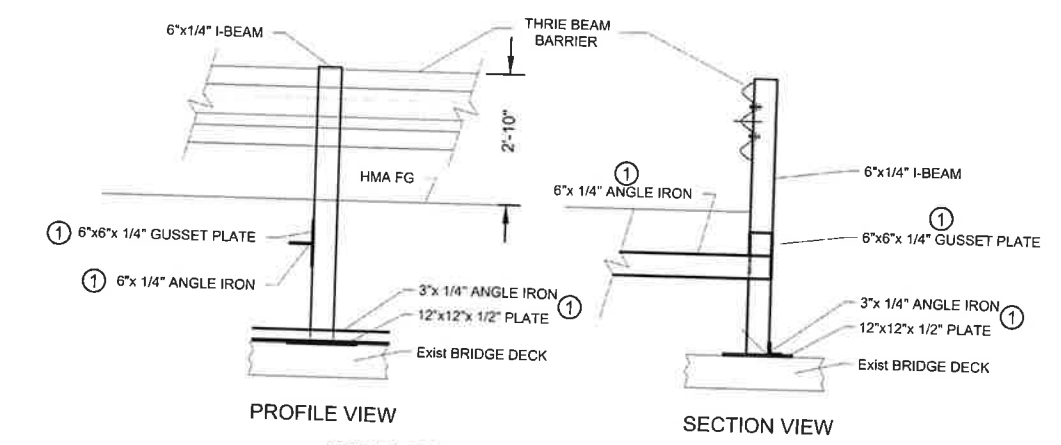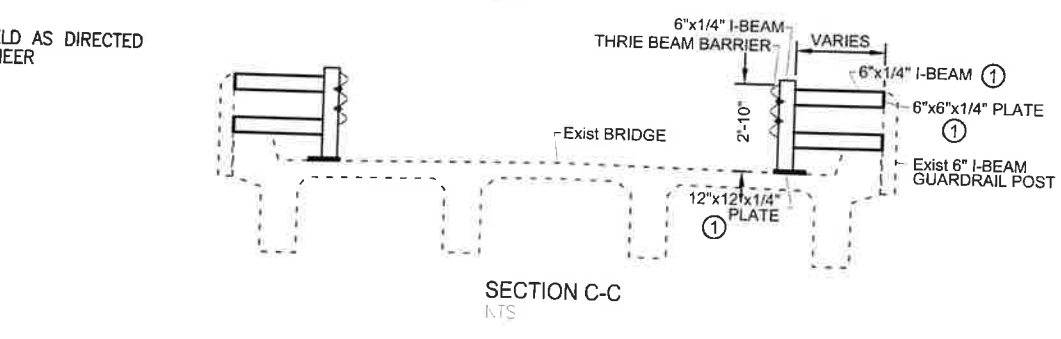

NO.	REVISION	BY:	DATE:



**TEHAMA COUNTY PUBLIC WORKS**  
 9380 Son Benito Ave.  
 Gerber, Ca 96035  
 (530) 385-1462



HORIZ:	N.A.	VERT:	N.A.	DRAWN BY:	DMR	DATE:	05/15/2026	CHECKED BY:	J. McClain	DATE:	05/15/2026
SCALE											

**NEWVILLE RD - NORTH FORK STONEY CREEK TEMPORARY BRIDGE PROJECT**  
**SOUTH TRANSITION RAMP DETAILS**

PROJECT NO.:	4030059261
SHEET NO.	5
PAGE NO.	5

**DETAILS**

CD-2