


KENNEL BUILDING

19085 FARQUHAR ROAD, COTTONWOOD, CA 96022

APN: 006-370-049

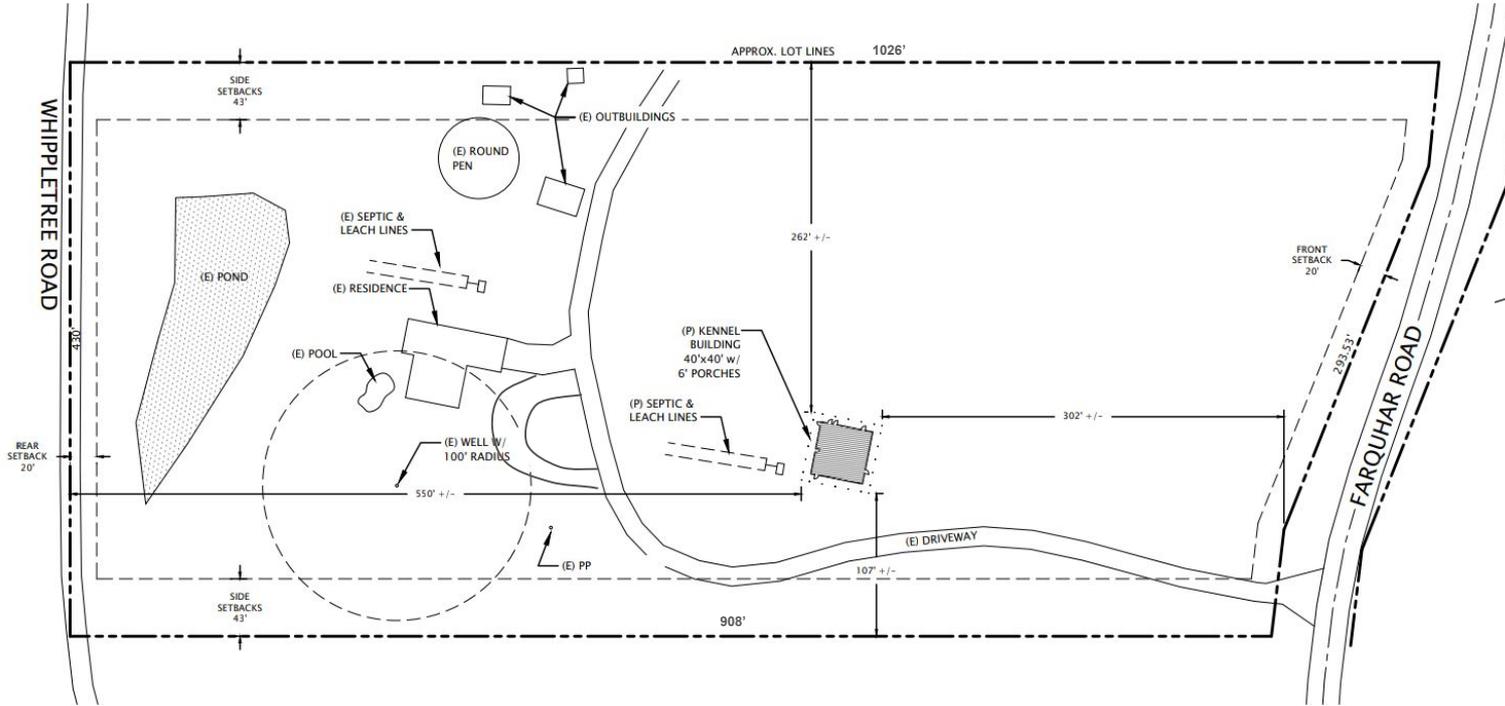

Circle drive with a driveway width of at least 144", but there is plenty of turn around area around the quonset hut and round pen.

Driveway is a minimum width of 160" but average width is 176". Fire trucks have been to this property before and had no problems maneuvering.

Driveway entrance is approximately 160" at the narrowest point.

Kennel building will have recessed can lighting under the 8 foot eaves that will not light more than 4-5 feet passed the eaves.

Animal waste is deposited into a manure pile of horse excrement on the property at 19115 Farquhar Rd. It is then decomposed and turned into gardening soil that is used by other people for that purpose.



PLOT PLAN
SCALE: 1" = 80'-0"

ATTACHMENT B