




COUNTY OF TEHAMA
DEPARTMENT OF PUBLIC WORKS

CONSTRUCTION PLANS FOR
NEWVILLE ROAD AT NORTH FORK STONEY
CREEK TEMPORARY BRIDGE PROJECT


COUNTY PROJECT NO. 4030059261

TO BE SUPPLEMENTED BY CALTRANS STANDARD PLANS AND SPECIFICATIONS DATED 2025

BAILEY BRIDGE TO BE FURNISHED BY TEHAMA COUNTY AND ERECTED PER US ARMY
FIELD MANUAL 5-277 DATED 9 MAY 1986

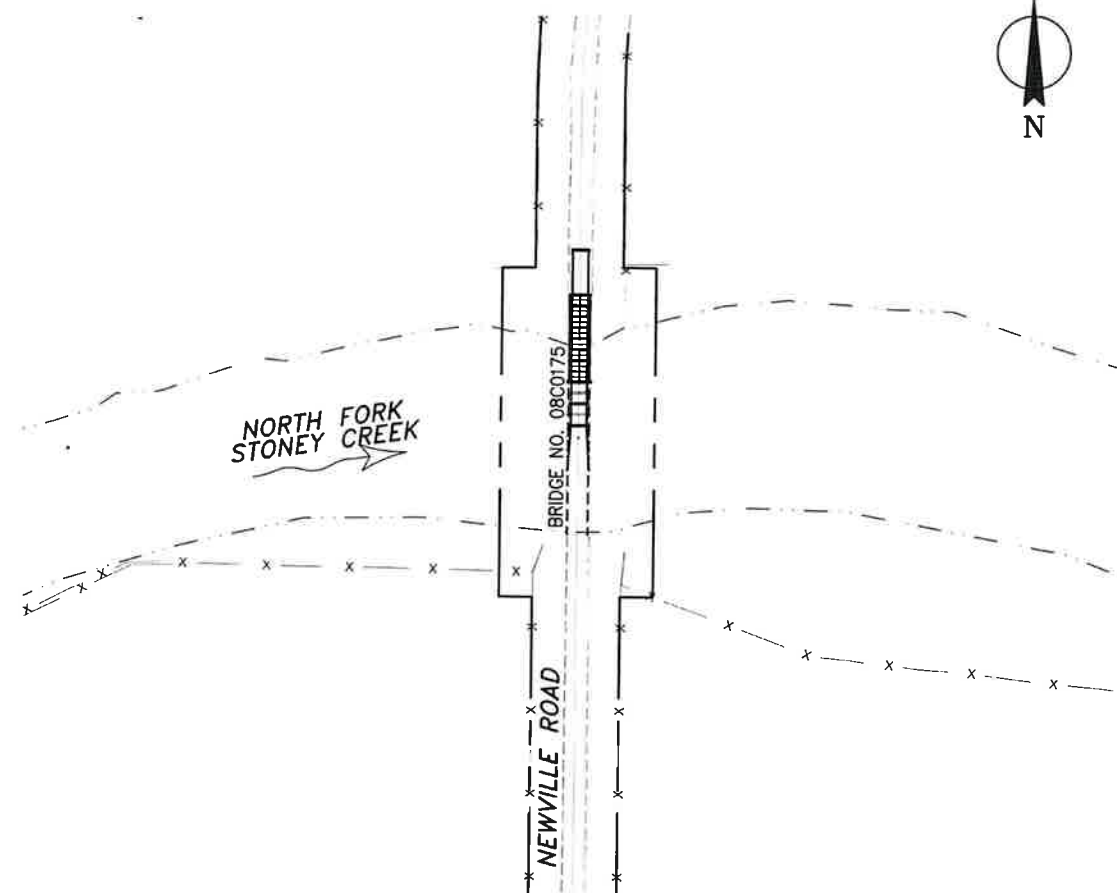

PROJECT SITE LOCATION MAP
NTS

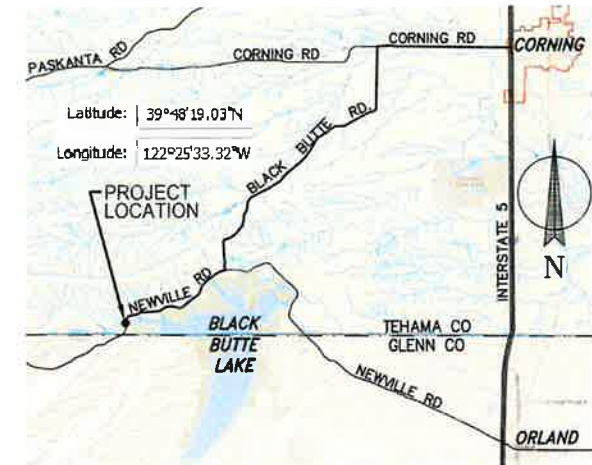

VICINITY MAP
NTS

INDEX OF SHEETS

SHEET	DRAWING	DESCRIPTION
1	T-1	TITLE SHEET
2	PDQ-1	SIGNAGE AND DELINEATION
3	L-1	LAYOUT PLAN AND PROFILE
4	CD-1	CONSTRUCTION DETAILS - BAILEY BRIDGE
5	CD-2	CONSTRUCTION DETAILS SOUTH TRANSITION RAMP DETAILS

TEHAMA COUNTY BOARD OF SUPERVISORS

DISTRICT 1 ROBERT BURROUGHS
DISTRICT 2 TOM WALKER
DISTRICT 3 STEVEN ZANE
DISTRICT 4 MATT HANSEN
DISTRICT 5 GREG JONES

APPROVED BY:

CHAIRPERSON BOARD OF SUPERVISORS

TITLE

CALL UTILITY NOTIFICATION
CENTER OF CALIFORNIA



KNOW WHAT'S BELOW.
CALL BEFORE YOU DIG.
CALL 2 BUSINESS DAYS IN ADVANCE
BEFORE YOU DIG, GRADE, OR EXCAVATE
FOR THE MARKING OF UNDERGROUND
MEMBER UTILITIES

TEHAMA COUNTY DEPARTMENT OF PUBLIC WORKS

Theresa Rex

INTERIM DIRECTOR OF PUBLIC WORKS

TEHAMA COUNTY
PUBLIC WORKS

9380 San Benito Ave.
Gerber, Ca 96035
(530) 385-1462





HORIZ: N/A
VERT: N/A
SCALE: DMR
DATE: 05/15/2026
CHECKED BY: J. McCLAIN
DATE: 05/15/2026

NEWVILLE RD - NORTH FORK STONEY
CREEK TEMPORARY BRIDGE PROJECT
TITLE SHEET

PROJECT NO.:
4030059261

SHEET NO. PAGE NO.

T-1 1/5

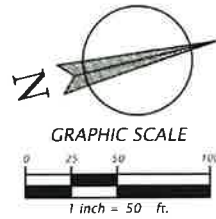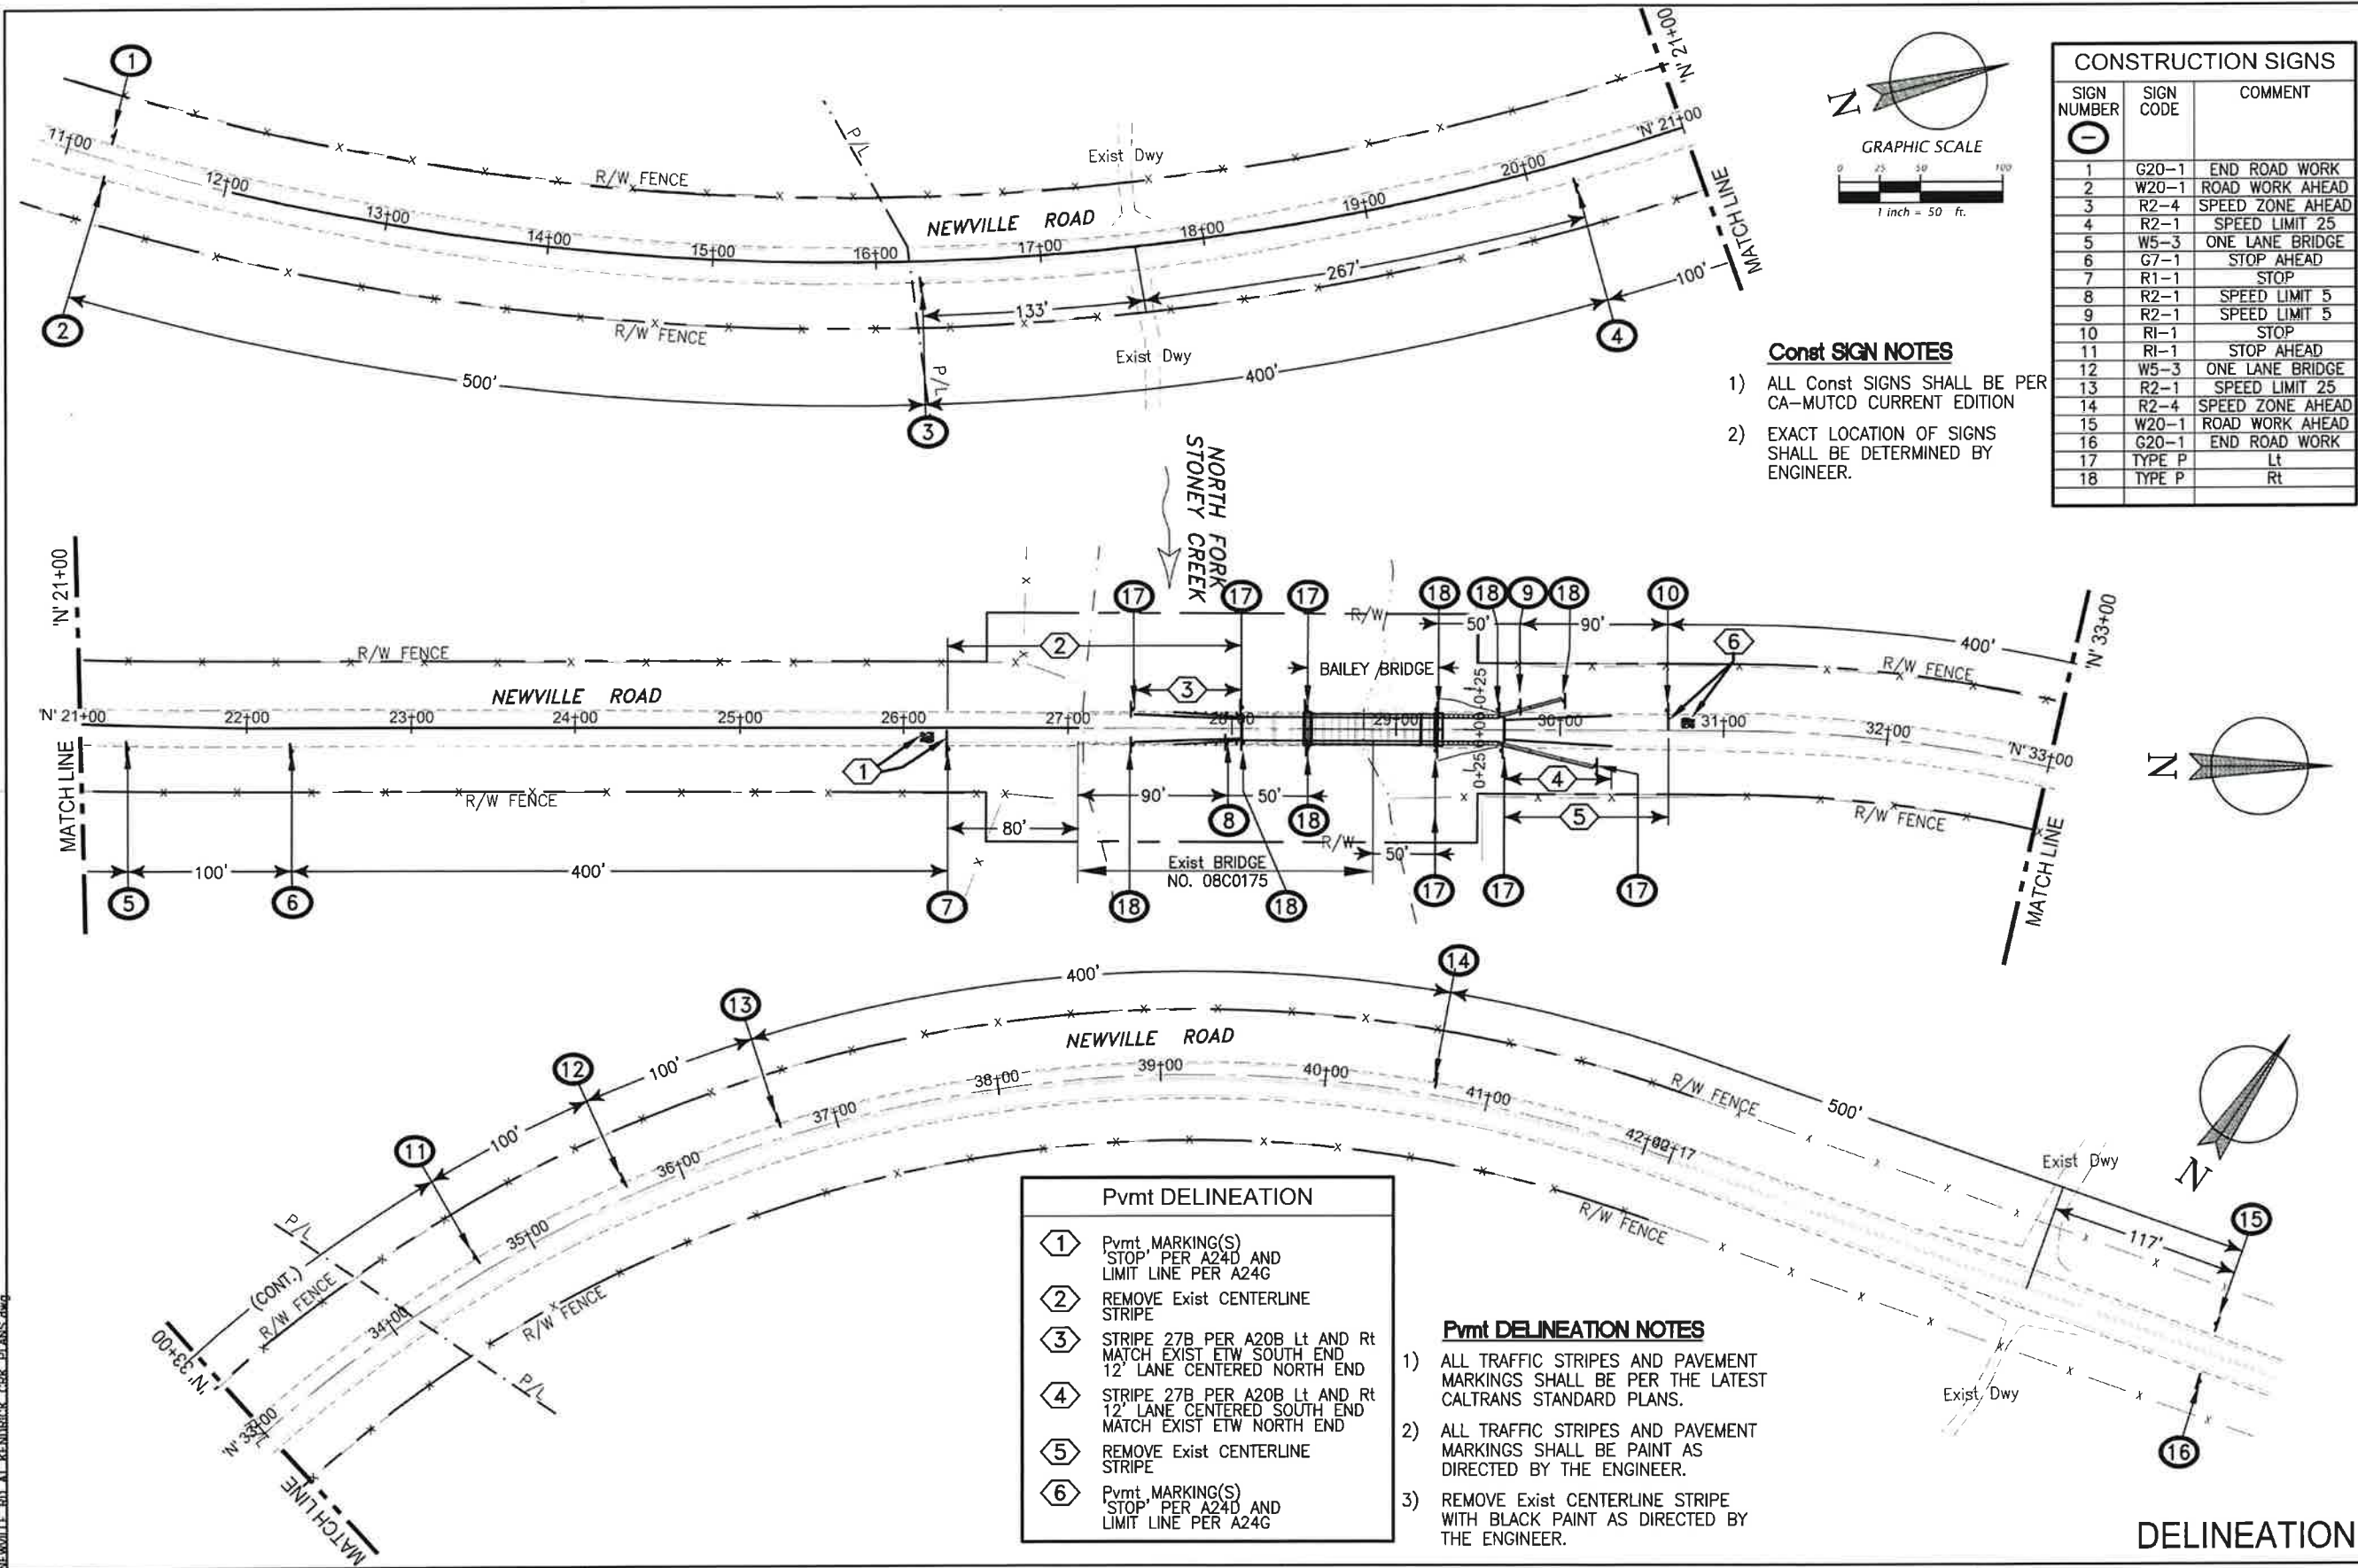

Const SIGN NOTES

- 1) ALL Const SIGNS SHALL BE PER CA-MUTCD CURRENT EDITION
- 2) EXACT LOCATION OF SIGNS SHALL BE DETERMINED BY ENGINEER.

CONSTRUCTION SIGNS		
SIGN NUMBER	SIGN CODE	COMMENT
1	G20-1	END ROAD WORK
2	W20-1	ROAD WORK AHEAD
3	R2-4	SPEED ZONE AHEAD
4	R2-1	SPEED LIMIT 25
5	W5-3	ONE LANE BRIDGE
6	G7-1	STOP AHEAD
7	R1-1	STOP
8	R2-1	SPEED LIMIT 5
9	R2-1	SPEED LIMIT 5
10	R1-1	STOP
11	R1-1	STOP AHEAD
12	W5-3	ONE LANE BRIDGE
13	R2-1	SPEED LIMIT 25
14	R2-4	SPEED ZONE AHEAD
15	W20-1	ROAD WORK AHEAD
16	G20-1	END ROAD WORK
17	TYPE P	Lt
18	TYPE P	Rt

Pvmt DELINEATION	
1	Pvmt MARKING(S) 'STOP' PER A24D AND LIMIT LINE PER A24G
2	REMOVE Exist CENTERLINE STRIPE
3	STRIPE 27B PER A20B Lt AND Rt MATCH Exist ETW SOUTH END 12' LANE CENTERED NORTH END
4	STRIPE 27B PER A20B Lt AND Rt 12' LANE CENTERED SOUTH END MATCH Exist ETW NORTH END
5	REMOVE Exist CENTERLINE STRIPE
6	Pvmt MARKING(S) 'STOP' PER A24D AND LIMIT LINE PER A24G

Pvmt DELINEATION NOTES

- 1) ALL TRAFFIC STRIPES AND PAVEMENT MARKINGS SHALL BE PER THE LATEST CALTRANS STANDARD PLANS.
- 2) ALL TRAFFIC STRIPES AND PAVEMENT MARKINGS SHALL BE PAINT AS DIRECTED BY THE ENGINEER.
- 3) REMOVE Exist CENTERLINE STRIPE WITH BLACK PAINT AS DIRECTED BY THE ENGINEER.

DELINEATION

TEHAMA COUNTY
PUBLIC WORKS

9380 San Benito Ave.
Gerber, Ca 96035
(530) 385-1462

PROFESSIONAL ENGINEER
DATE 5/15/26
PRJ NO 4030059261
SHEET NO. PDQ-1

DATE 05/15/2026
DRAWN BY: DMR
CHECKED BY: J. McCLAIN
DATE 05/15/2026

NEWVILLE RD - NORTH FORK STONEY
CREEK TEMPORARY BRIDGE PROJECT
SIGNAGE AND DELINEATION

PROJECT NO.:
4030059261

SHEET NO. PDQ-1
PAGE NO. 2/5

C:\P\Tehama County\Newville Rd at Kendrick Crk\Design\Plans\Drawings\NEWVILLE RD AT KENDRICK CRK PLANS.dwg5/21/2026



L-1	$\frac{5}{5}$
-----	---------------

SCALE	HORIZ:	N.A.
	VERT:	N.A.
	DRAWN BY:	DMR
DATE:		05/15/2026
CHECKED BY:		J. McClain
DATE:		05/15/2026

9380 San Benito Ave.
Gerber, Ca 96035
(530) 385-1462


DATE:

BY:



REVISION:


No.



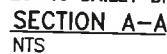


- ### NOTES:
- ① TRAFFIC PLATE, A36 5'X10'X1"
2 PER BRIDGE END
 - ② SHIM PACK, 0"—2" Lt AND Rt
 - ③ I-BEAM, HP14X89
2 PER BRIDGE END
 - ④ BEARING ROCKER/ROLLER
 - ⑤ BAILEY BRIDGE TRANSOM
2 PER BRIDGE END
 - ⑥ BAILEY BRIDGE PLAIN STRINGER
 - ⑦ BRIDGE PLANK, CORRUGATION 7 GAGE
12"x4 1/2" AS MANUFACTURED BY CONTECH
 - ⑧ HMA, 2"

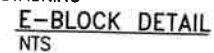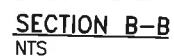


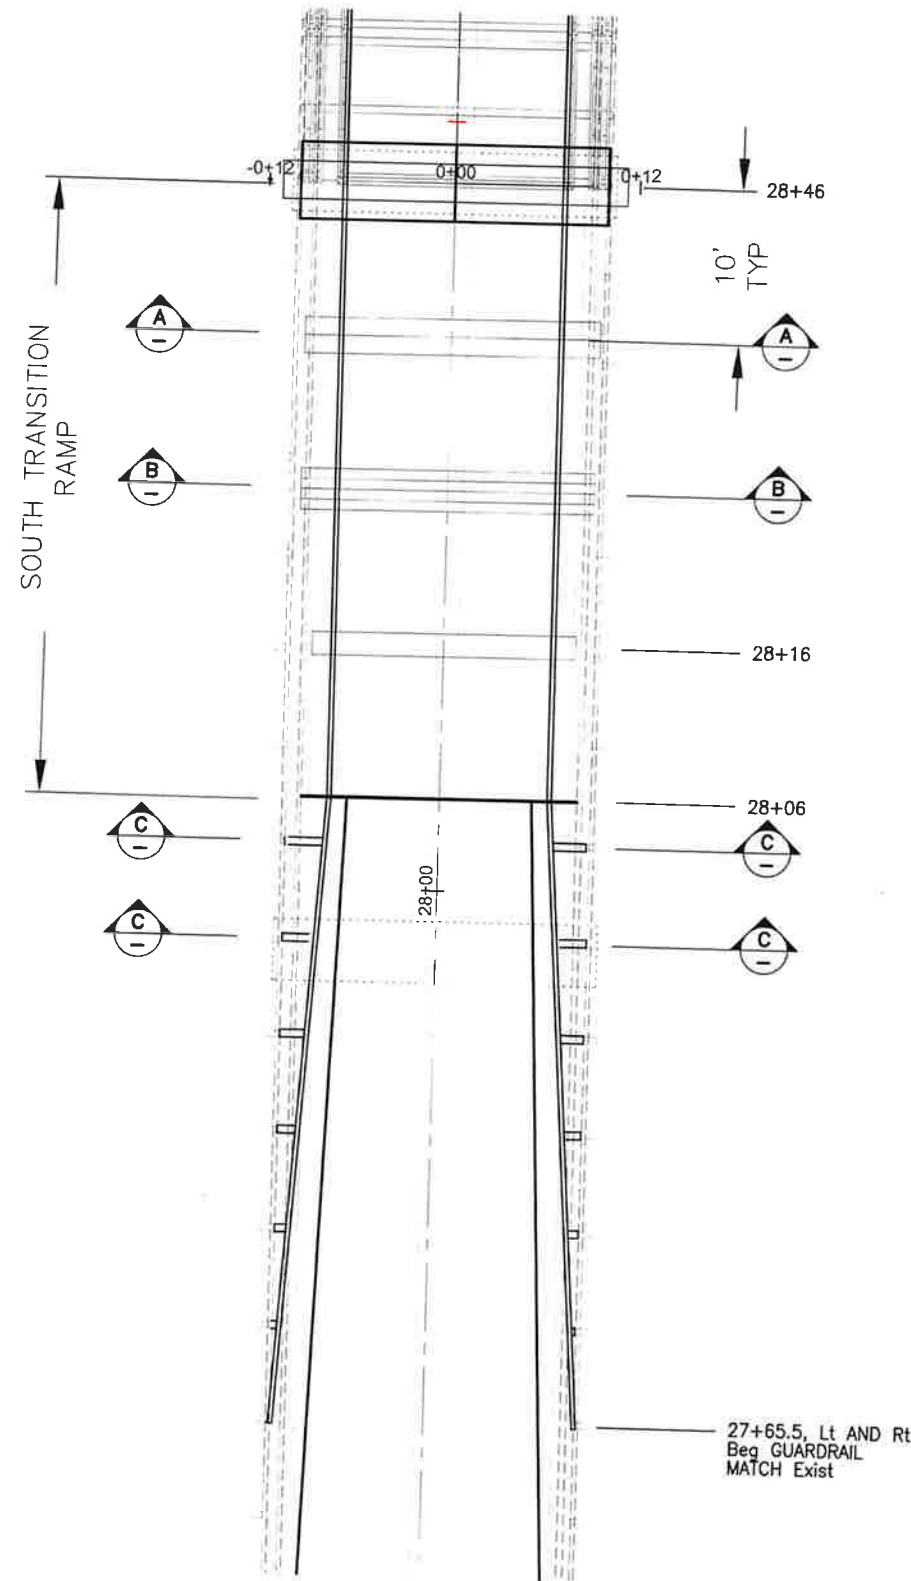


PLAN VIEW
NTS

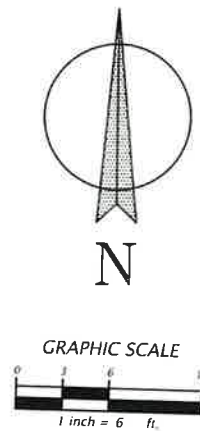


NOTES:
① FIELD WELD AS DIRECTED BY ENGINEER

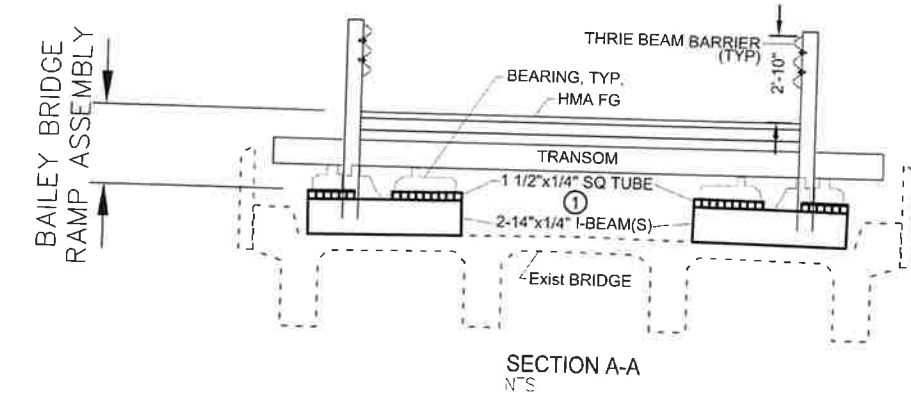


SECTION A-A
NTS

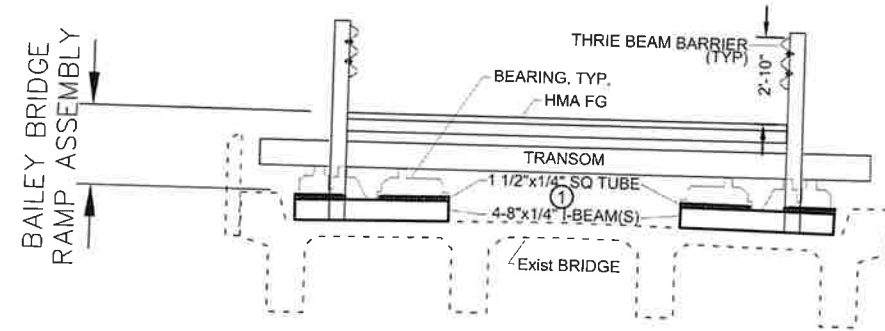

SECTION B-B
NTS

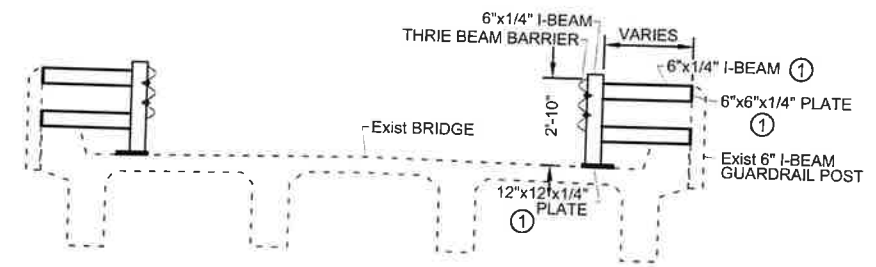

SECTION C-C
NTS

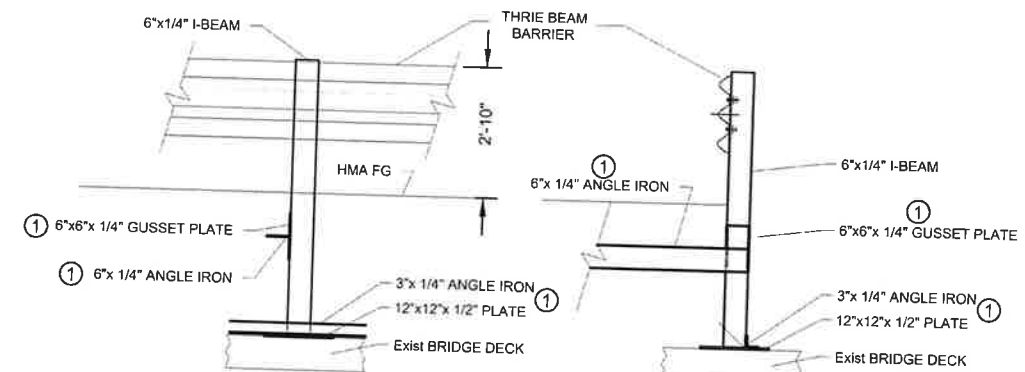


PROFILE VIEW

SECTION VIEW

STEEL POST FLOOR MOUNT DETAIL
NTS

DETAILS

NO.	REVISION	BY	DATE

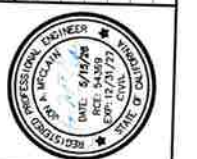

**TEHAMA COUNTY
PUBLIC WORKS**
9380 San Benito Ave.
Gerber, Ca 96035
(530) 385-1462



HORIZ.	VERT.	SCALE	DRAWN BY	DATE	CHECKED BY	DATE
N.A.	N.A.		DMR	05/15/2026	J. McClain	05/15/2026

**NEWVILLE RD - NORTH FORK STONEY
CREEK TEMPORARY BRIDGE PROJECT
SOUTH TRANSITION RAMP DETAILS**

PROJECT NO.: 4030059261	SHEET NO.: 5	PAGE NO.: 5
----------------------------	-----------------	----------------