

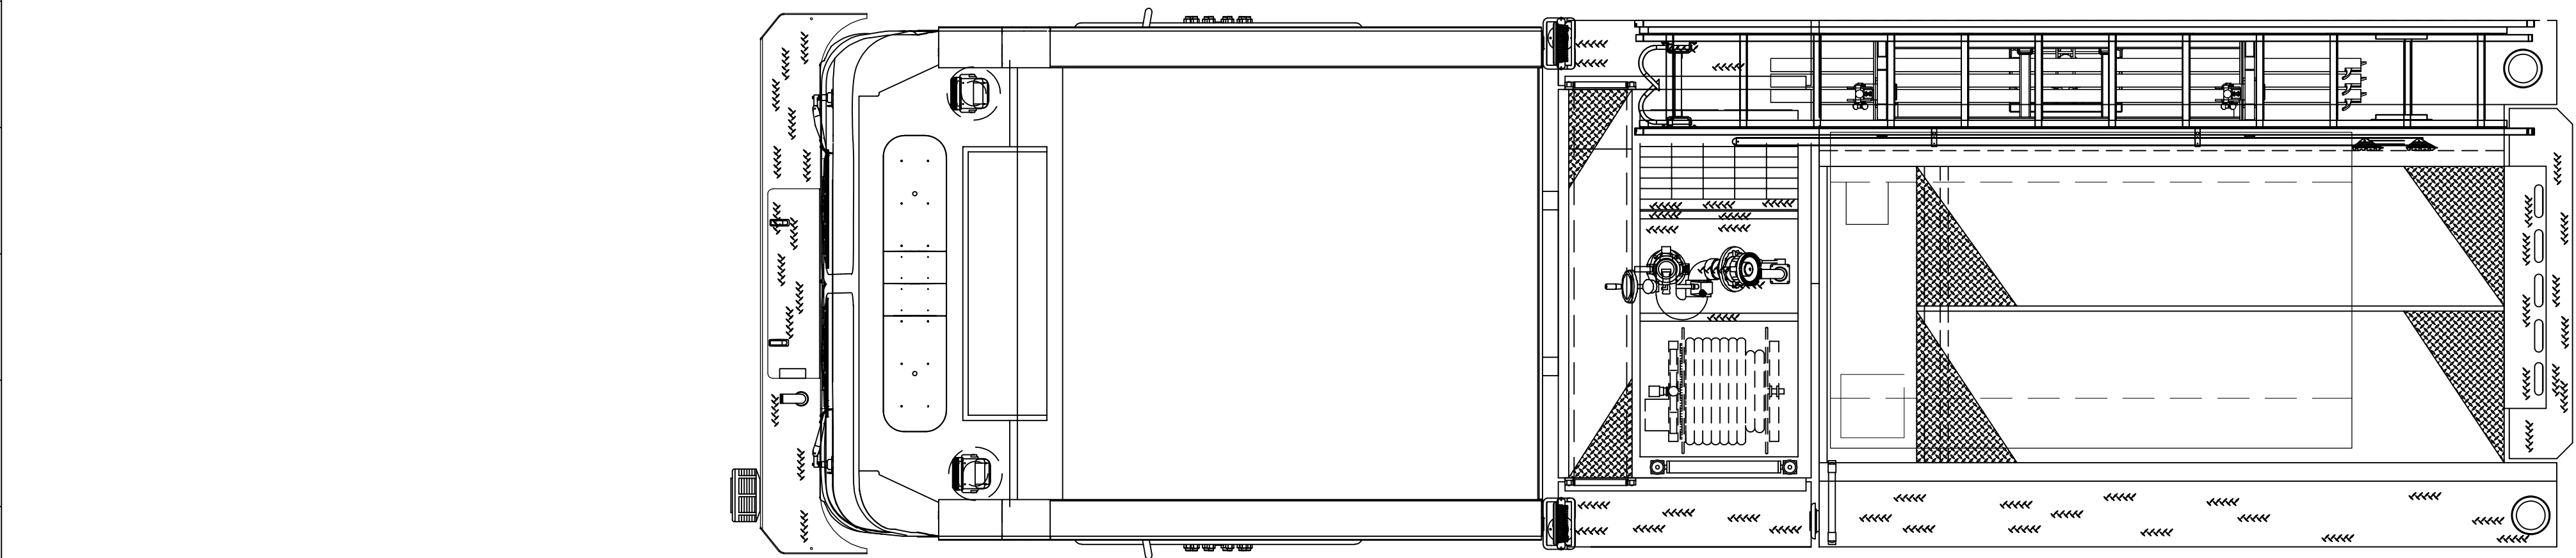


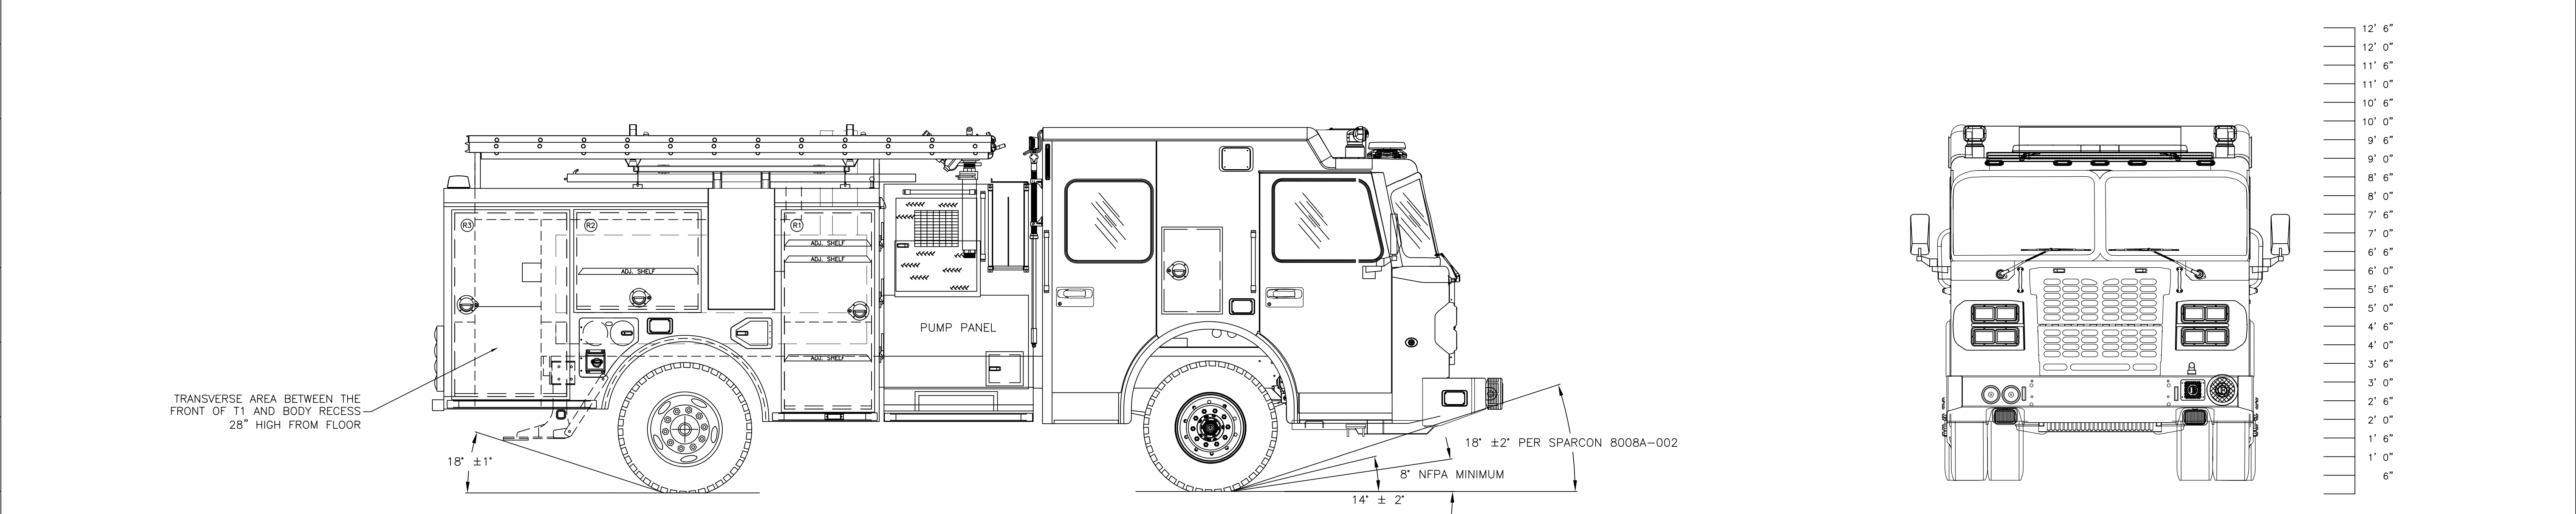

GROUND LADDERS & PIKE POLES			
ITEM	DESCRIPTION	MODEL #	QTY
A	24' 2-SEC EXTENSION	900-A	1
B	14' ROOF	775-A	1
C	10' FOLDING ATTIC	585-A	1
D	PIKE POLE	-	3

DISCLAIMER:
PER SPARTAN CHASSIS –
UNTIL THE 2027 EPA ENGINE INTEGRATION IS FINALIZED,
AVAILABLE OPTIONS AND BODY DESIGN SPECIFICATIONS RELATED
TO THE ENGINE AND AFTERTREATMENT SYSTEM ARE SUBJECT TO CHANGE.
THIS MAY INCLUDE, BUT IS NOT LIMITED TO, WHEELBASE DIMENSIONS,
CENTERLINE OF SUCTION (FOR PUMPS) AND PUMP CONFIGURATIONS.
ANY ADDITIONAL COSTS RESULTING FROM THE 2027 EPA ENGINE REQUIREMENTS
WILL BE PASSED ON TO THE END USER – NO EXCEPTIONS.

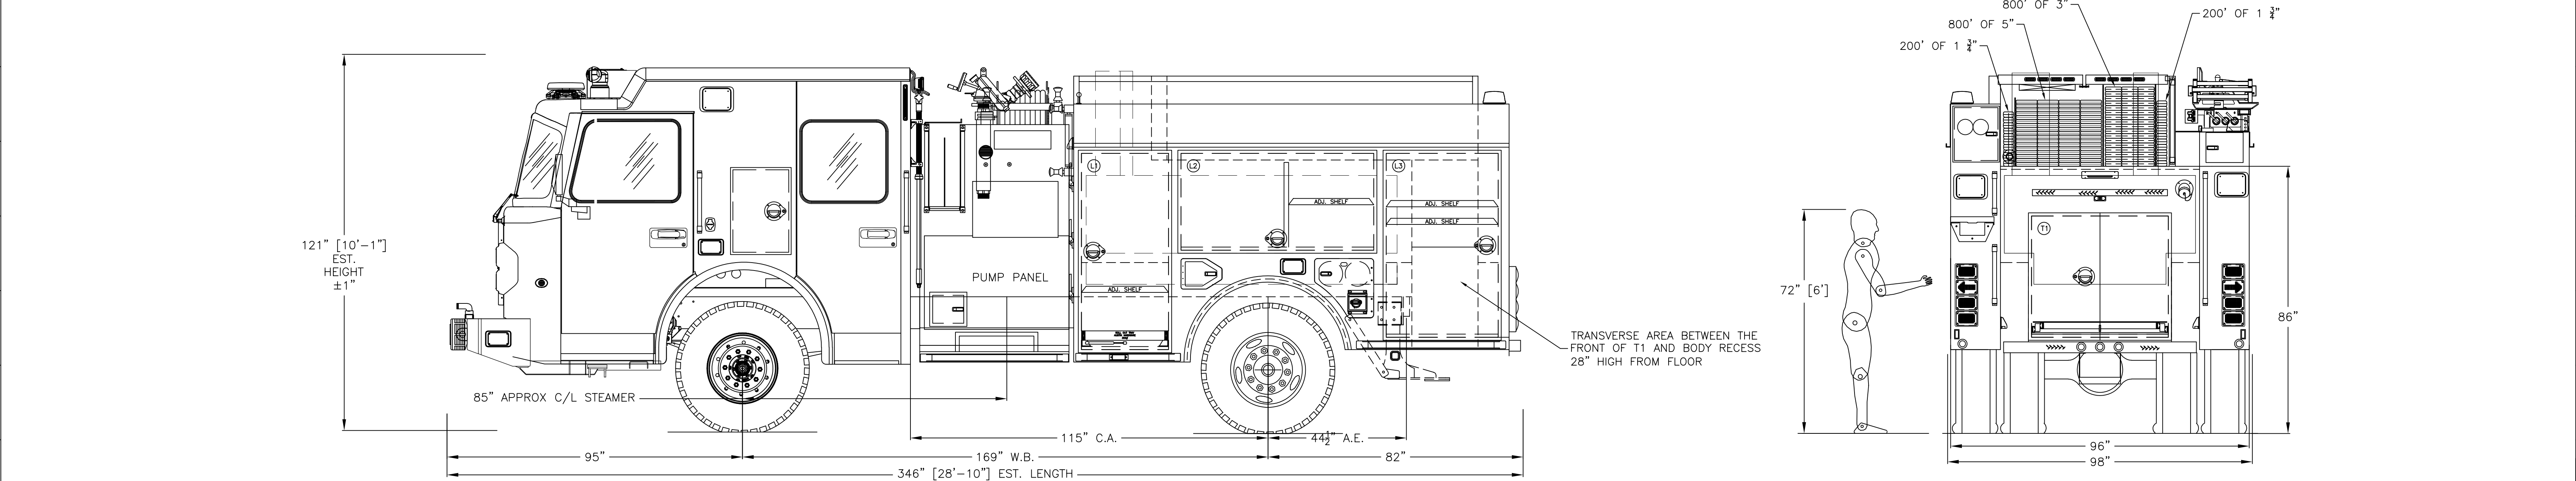

NOTE:
THIS DRAWING IS THE PROPERTY OF SPARTAN FIRE LLC AND IS TO BE USED ONLY IN REFERENCE TO THE WORK PROPOSED OR CONTRACTED BY SPARTAN FIRE LLC ANY REPRODUCTION IN PART OR IN WHOLE WITHOUT THE WRITTEN PERMISSION OF SPARTAN FIRE LLC IS STRICTLY PROHIBITED.
DIMENSIONS SHOWN ARE APPROXIMATE AND ARE SUBJECT TO CHANGE AS MAY BE FOUND NECESSARY DURING CONSTRUCTION. THIS DRAWING MUST BE PLOTTED TO THE PAPER SIZE LISTED IN THE TITLE BLOCK FOR THE LISTED SCALE TO BE VALID.
THIS DRAWING IS FOR REFERENCE PURPOSES ONLY. SOME ITEMS MAY OR MAY NOT APPEAR ON THE DRAWING THAT MAY OR MAY NOT BE INCLUDED IN THE SPECIFICATIONS. THE SPECIFICATIONS SHALL BE THE FINAL AUTHORITY TO DETERMINE WHAT IS SUPPLIED ON THE APPARATUS.

REV	INT.	DATE	REVISION HISTORY DESCRIPTION
01	Brodd	10/01/25	ORIGINAL LAYOUT

PROPOSAL

CHASSIS: SPARTAN METRO STAR MFD 10" RAISED ROOF
ENGINE: CUMMINS X10 400HP WITH ALLISON 3000 EVS
PUMP: WATEROUS CSUC22 2000 GPM (RATED @ 1500 GPM)
AUX PUMP: WATEROUS ES11-C
WATER TANK: 700 U.S. GAL
FOAM CELL: 30 U.S. GAL
BODY MATERIAL: 1/8" ALUMINUM
HOSE BED: 100 CUBIC FEET
GENERATOR: N/A
COMPARTMENTS: 165 CUBIC FEET



TEHAMA COUNTY FIRE DEPARTMENT			
RED BLIUUFF, CA			
MODEL:		SIDE MOUNT PUMPER/WUI	
DEALERSHIP:		F.A.S.	
SCALE: 1/2" = 1'		DRAWN BY: D.Brodd	DATE: 10/01/2025
SIZE: 24" X 36"		DRAWING NO:	REV:
SHEET: 1 OF 1		25077	01